

 
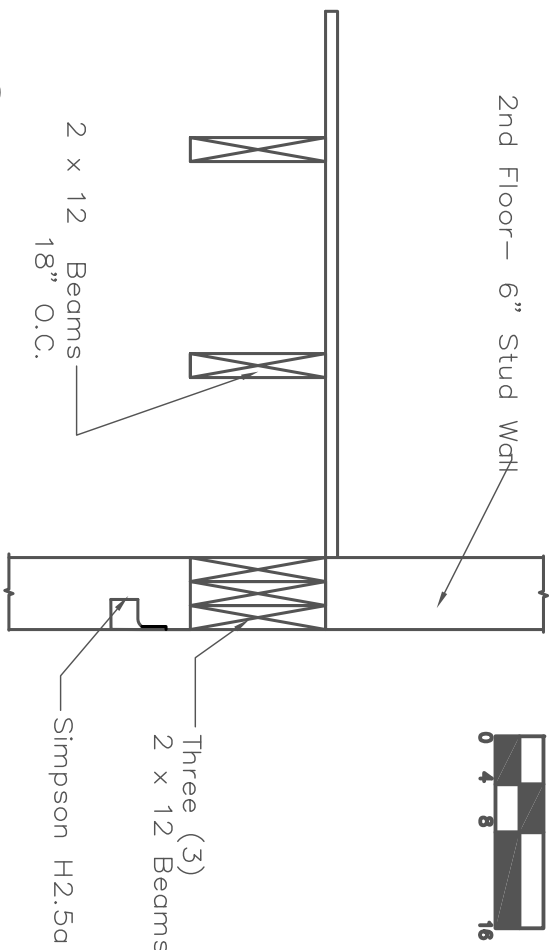


Gable Roof Framing Plan

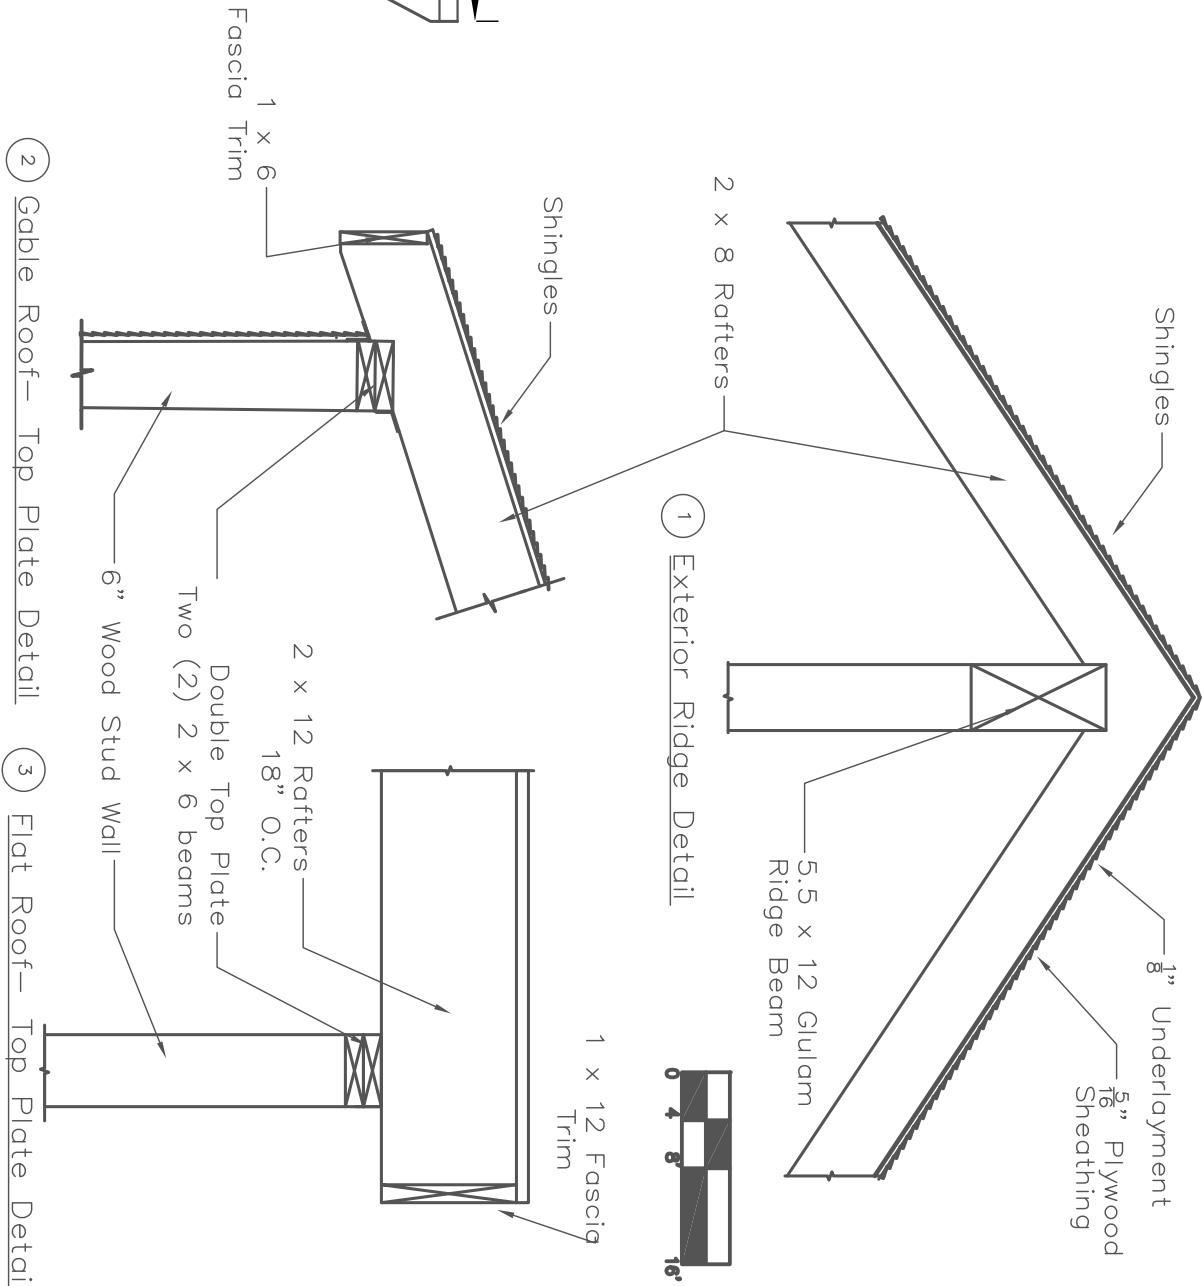

Flat Roof Framing Plan

 

4 Elevation Detail

BY		REVISION		DATE	

PREPARED FOR:
MARK HAVEN, OWNER
NAU CENE 486
MARK LAMER, P.E.
LECTURER, NAU DEPARTMENT OF CIVIL ENGINEERING

DRAWN BY:
TEAM HAWKEYE
DALIZA JEFFREY
ALHAWRAA ALHOSAINI
GARRETT CHOTT

SHEET TITLE:
ROOF FRAMING PLAN
PROJECT TITLE:
Residential Garage Addition

Date
12/13/17
Scale
1"=4'
Sheet
No.
SI
File
No.