



PROPOSED ROAD TYPICAL SECTION

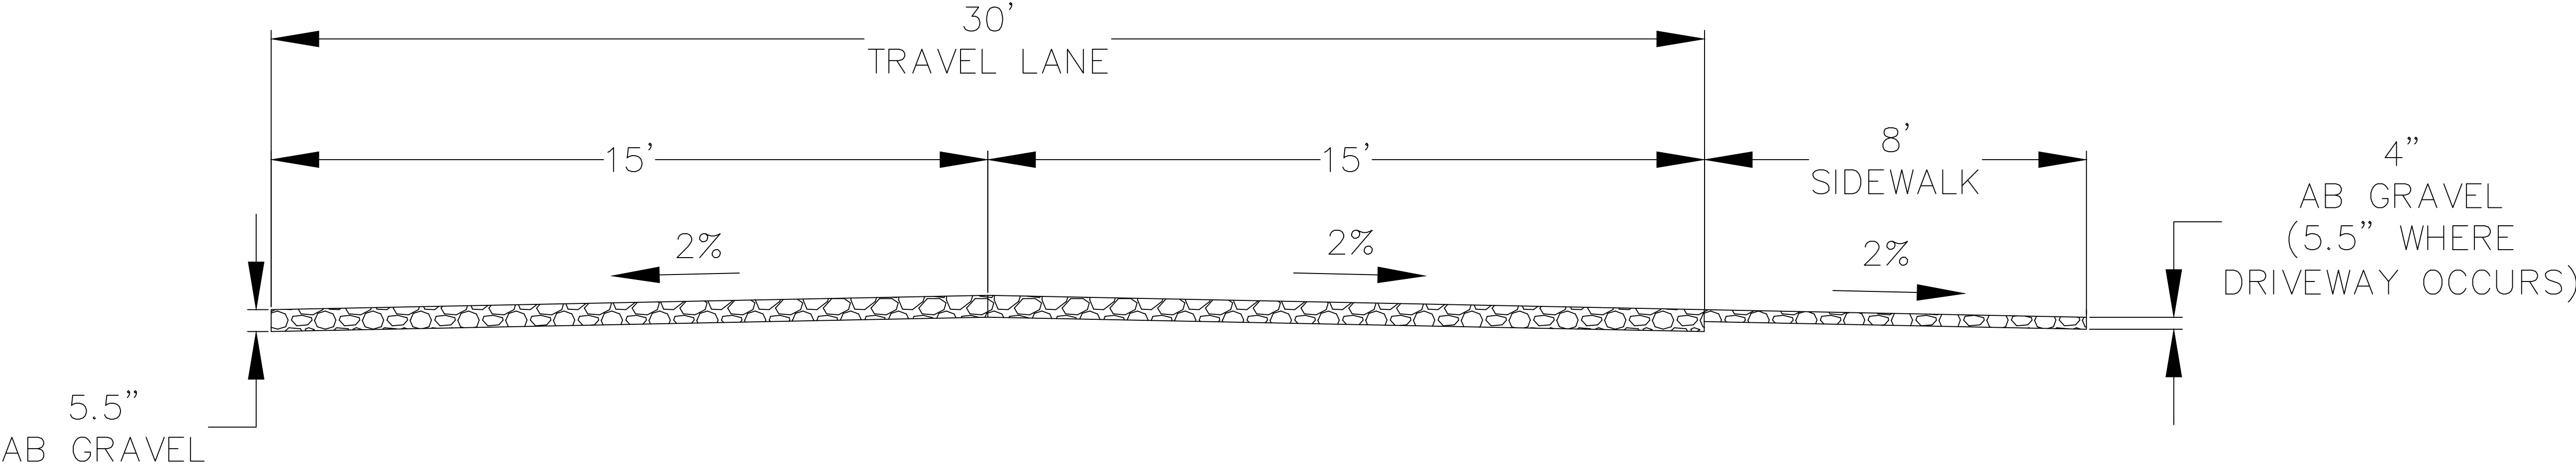


Draft CD's Preliminary Not For Construction	A/E FIRM PRIME/ARCHITECT XXXXXXXXXXXXXX	DESIGNED:	SUB SHEET NO.	TITLE OF SHEET	DRAWING NO. 1 1
	CIVIL: XXXXXXXXXXXXXX				PMIS/PKG NO. XXXXX
		TECH. REVIEW:			SHEET
		DATE: 3/23/2025			7 of 20


PROPOSED ROAD								
LINE/CURVE	START STA.	END STA.	P.I. STA.	LENGTH	RADIUS	TANGENT LENGTH	AZIMUTH (LINE) / DELTA (CURVE)	DELTA/2
L1	0+00.00	1+22.78		122.78'			90°00'00"	
C1	1+22.78	2+35.67	2+13.60	112.89'	55'	90.83'	117°36'18"	58° 48' 09"
L2	2+35.67	3+49.92		114.25'			332°23'42"	
C2	3+49.92	3+69.84	3+59.97	19.92'	60'	10.05'	19°01'32"	9° 30' 46"
L3	3+69.84	4+04.66		34.82'			313°22'10"	
C3	4+04.66	4+47.07	4+26.98	42.41'	55'	22.33"	44°11'18"	5° 22' 39"
L4	4+47.07	4+90.16		43.09'			269°10'52"	

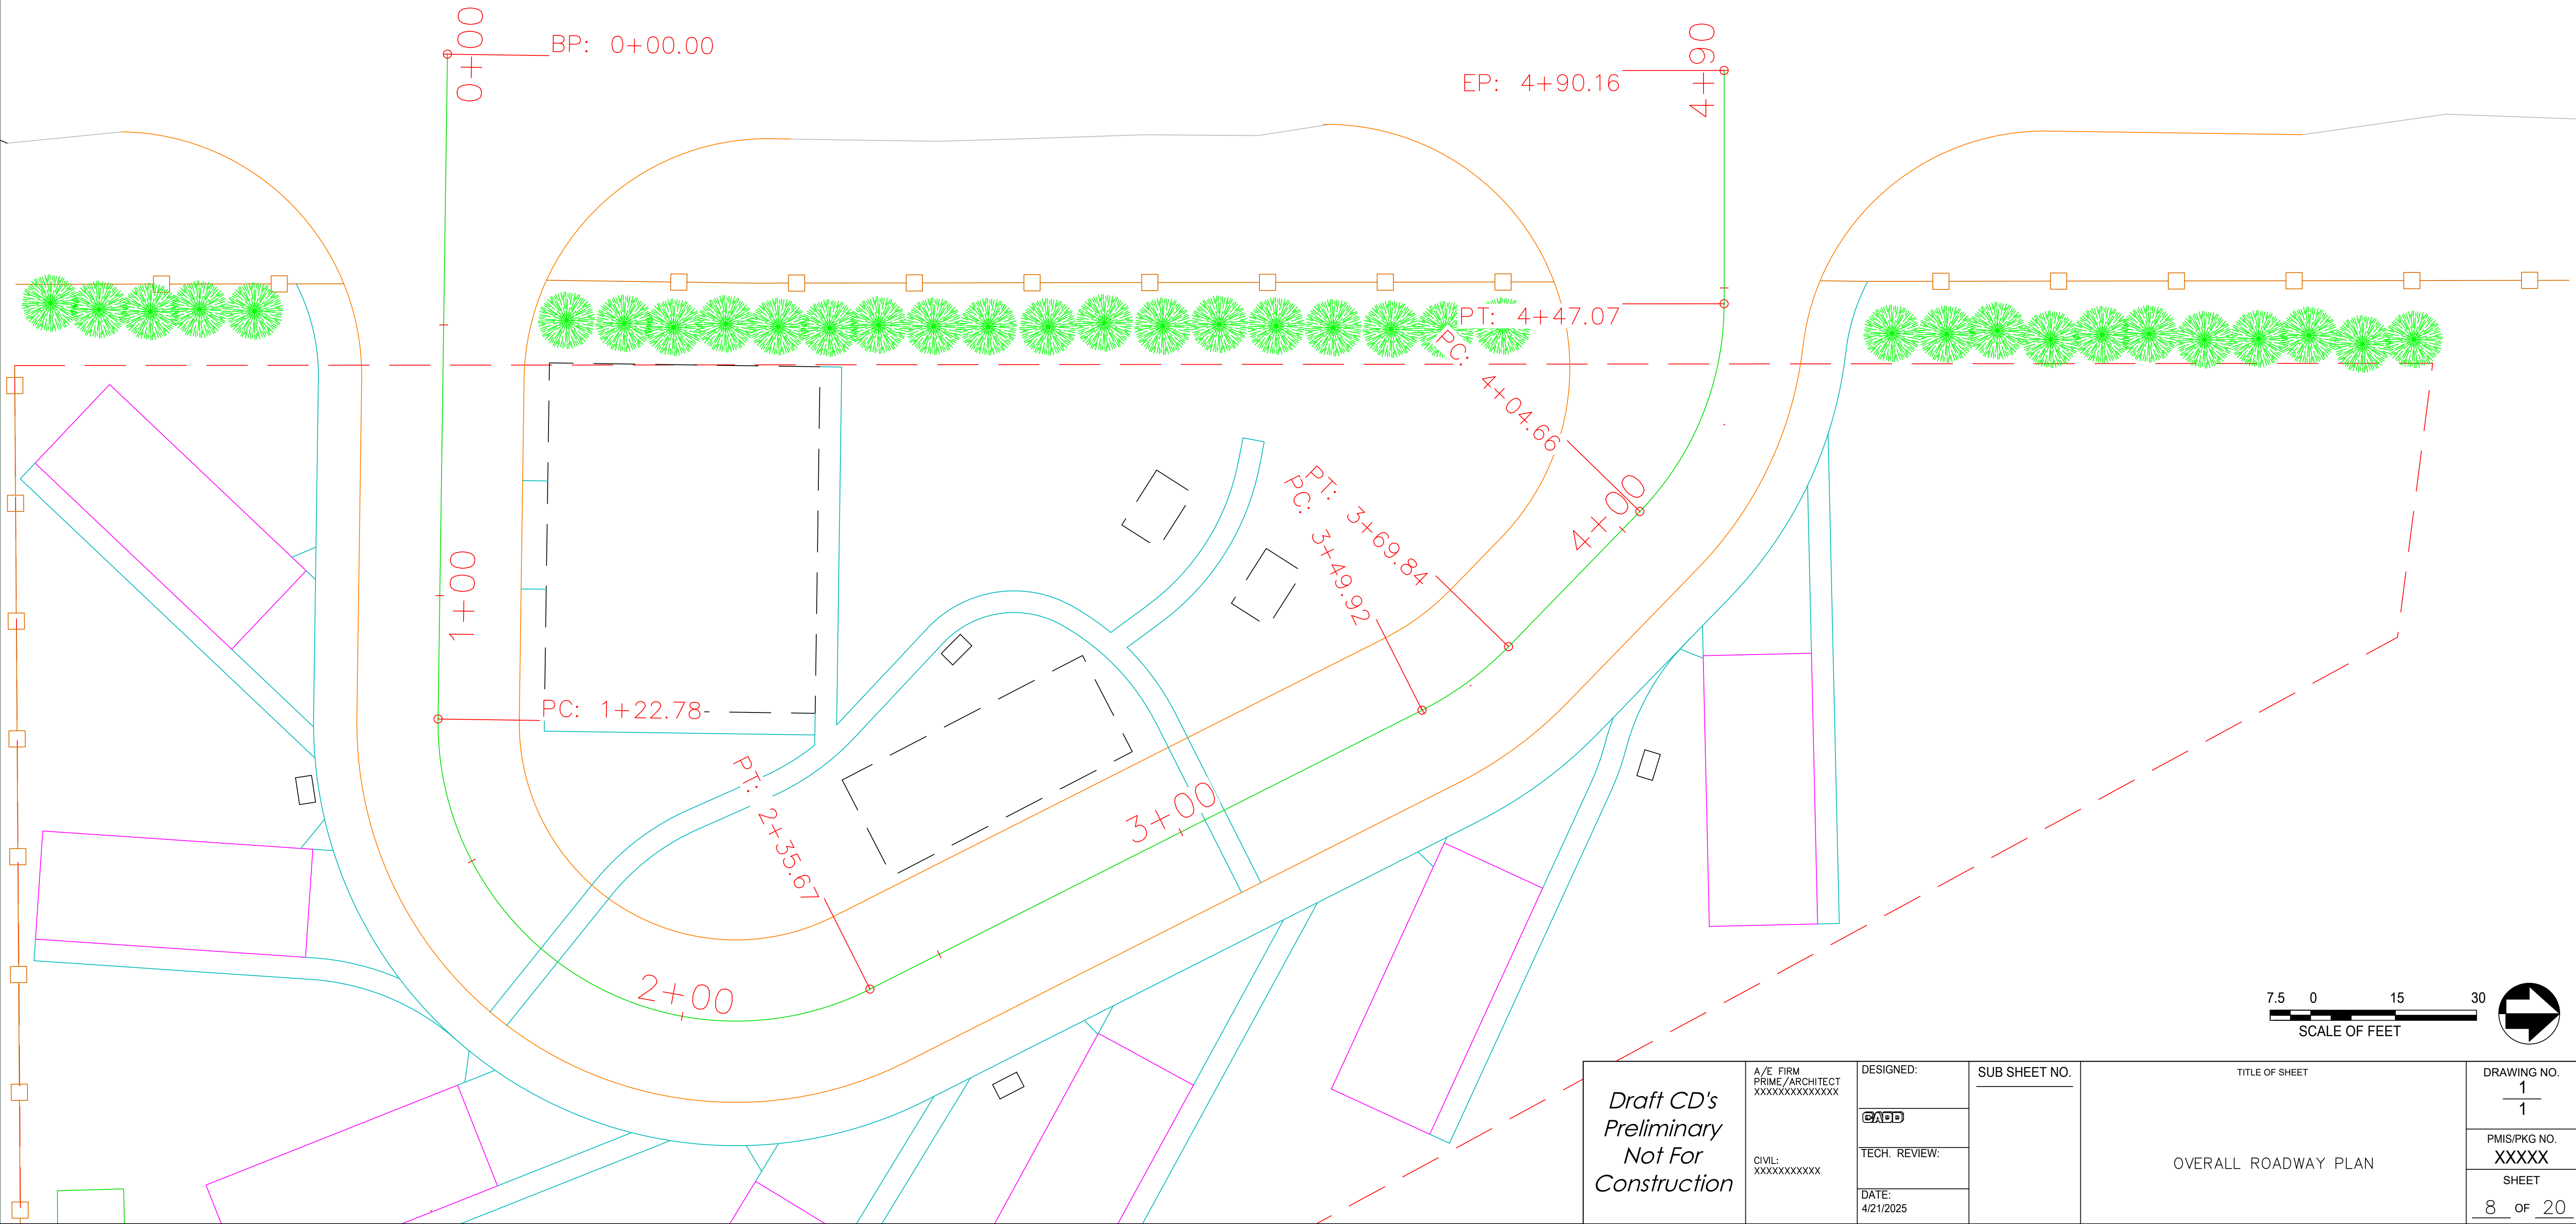


Draft CD's Preliminary Not For Construction	A/E FIRM PRIME/ARCHITECT XXXXXXXXXXXXXX	DESIGNED:	SUB SHEET NO.	TITLE OF SHEET  OVERALL ROADWAY PLAN	DRAWING NO. 1 1
	CIVIL: XXXXXXXXXXXXXX	TECH. REVIEW:			
		DATE: 4/21/2025			

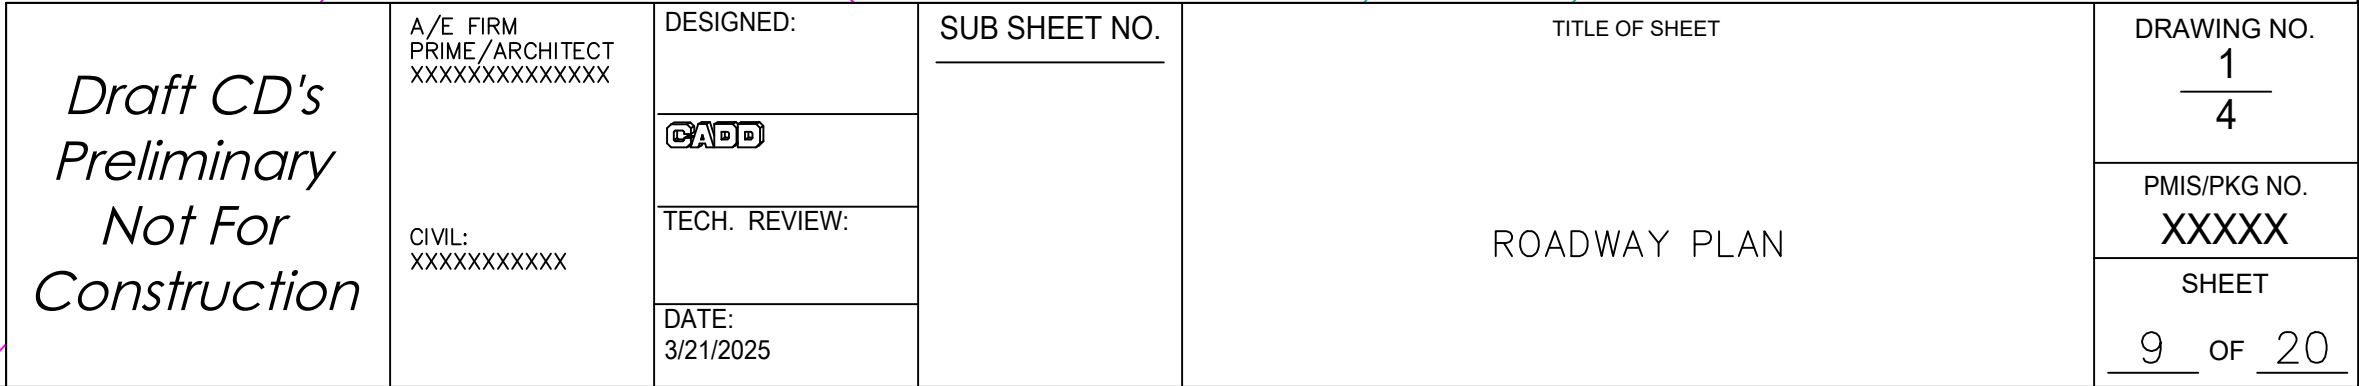




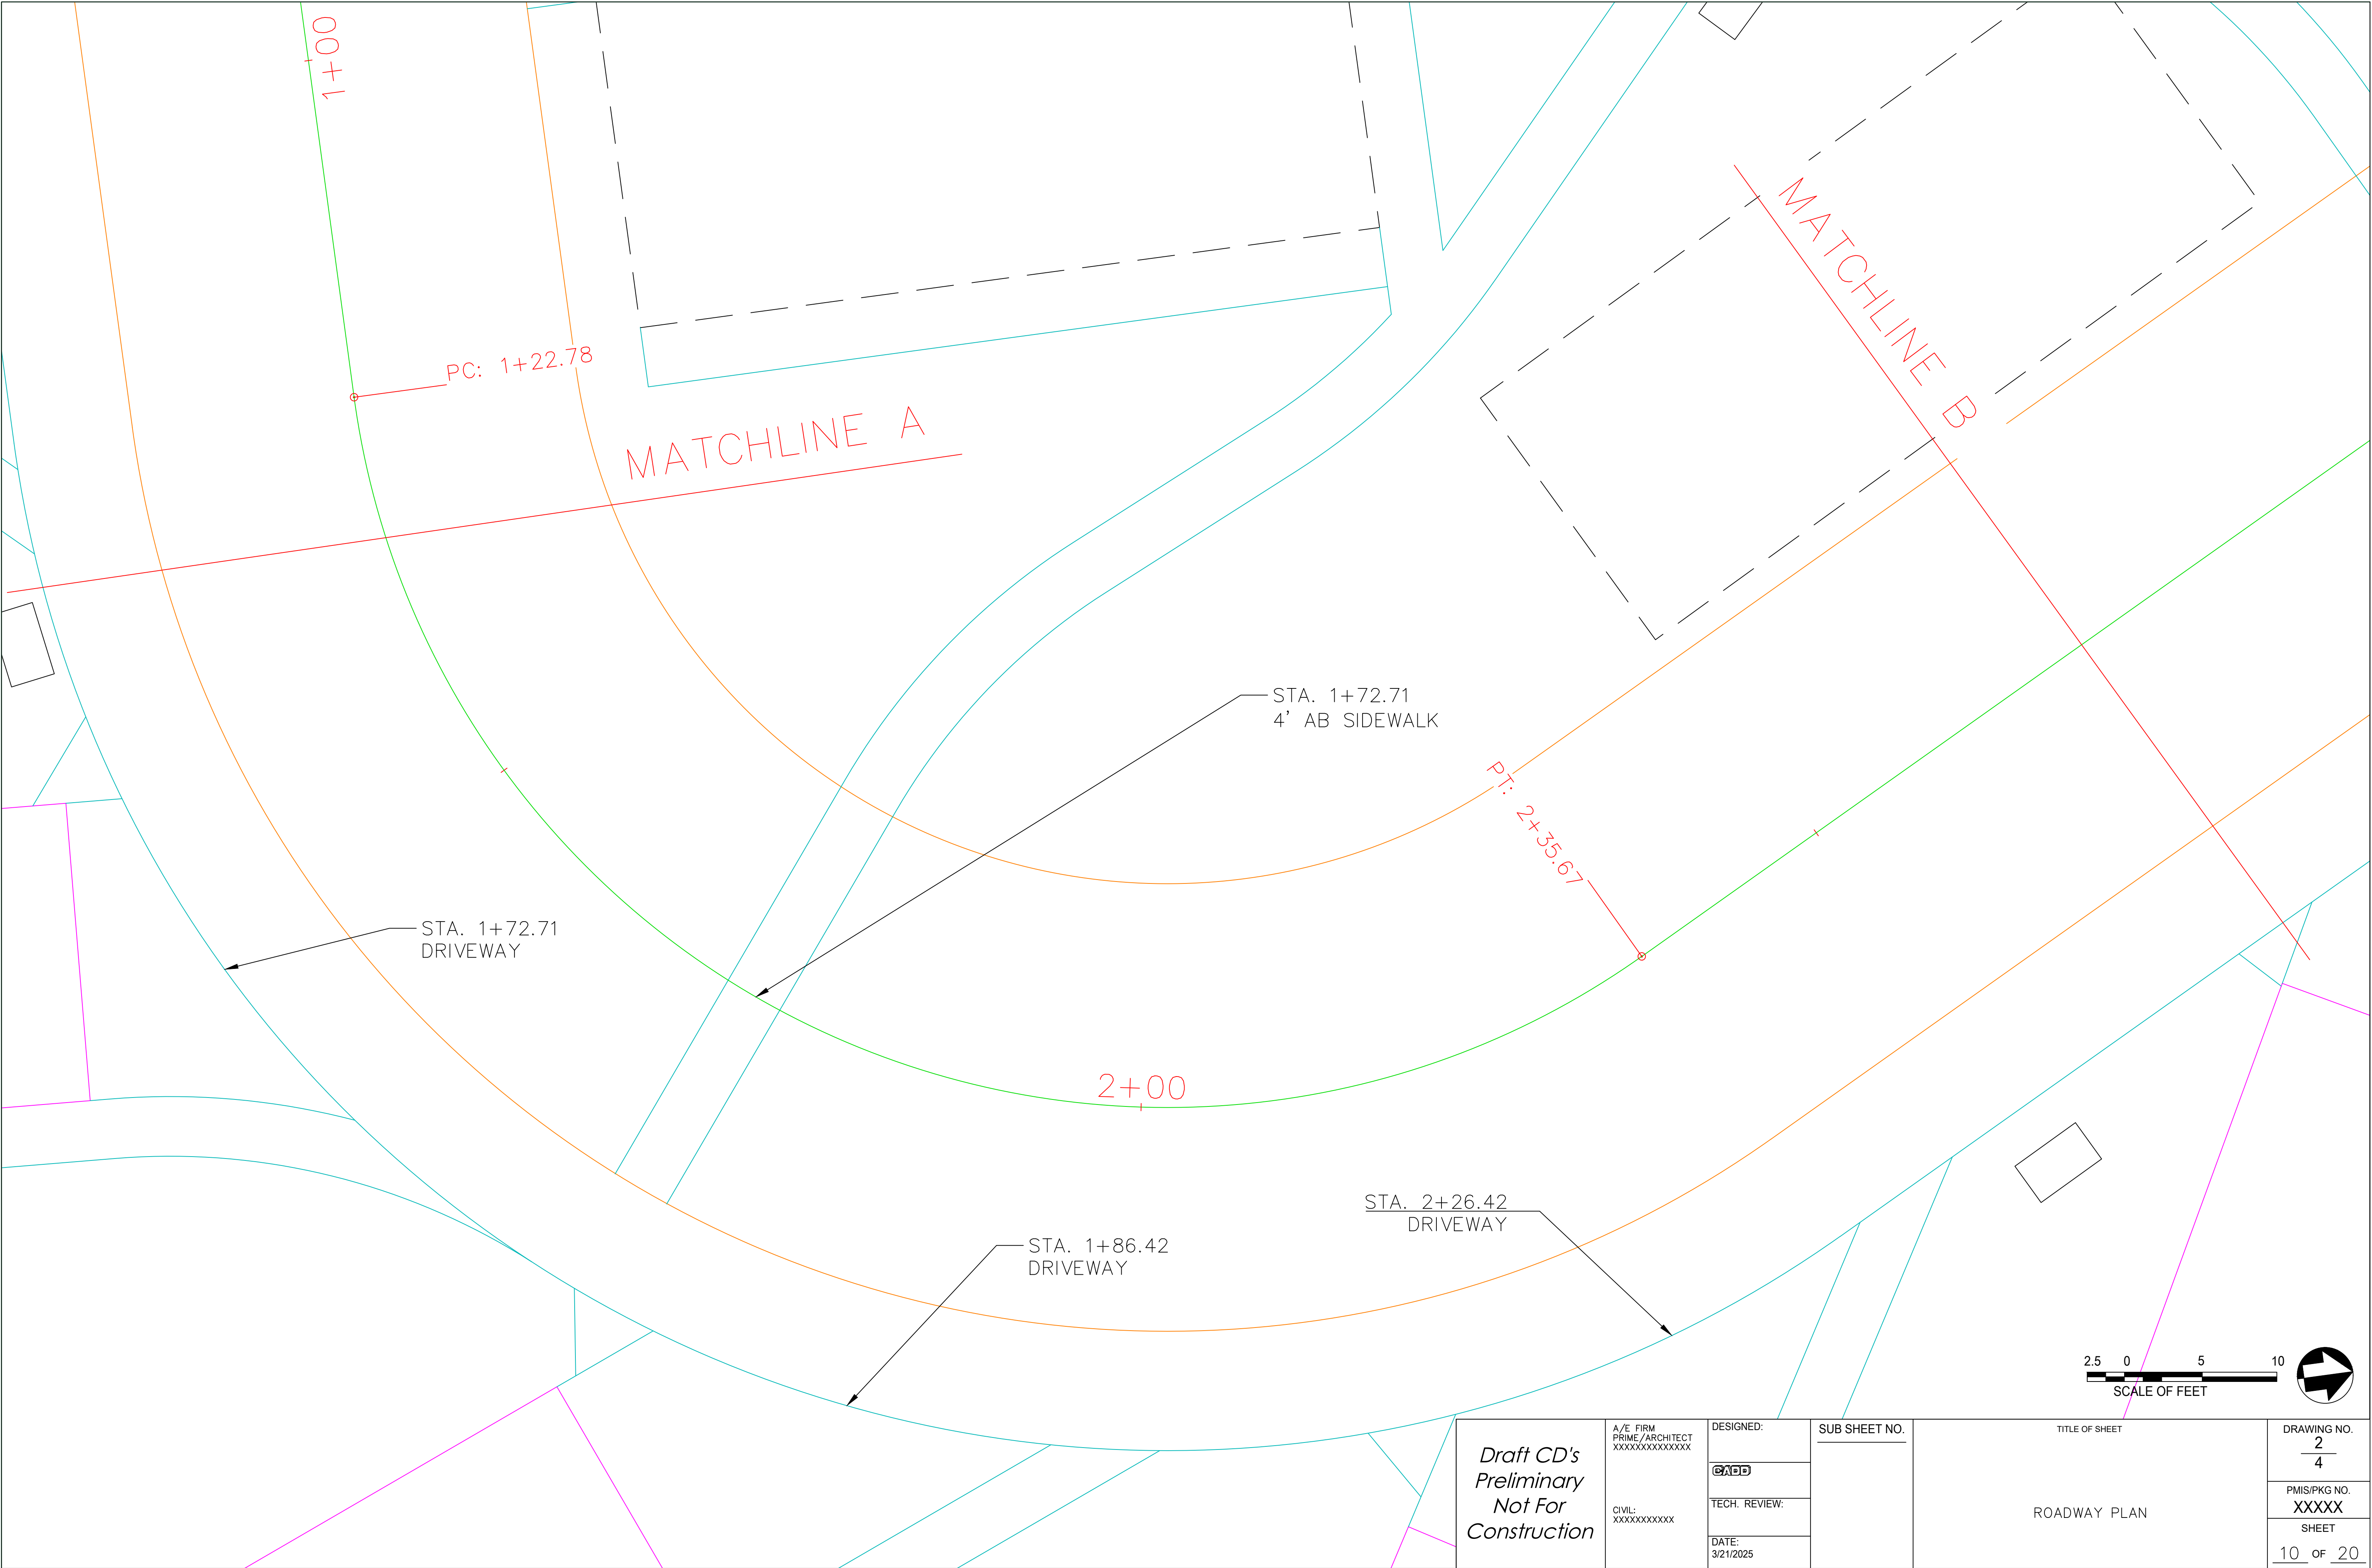

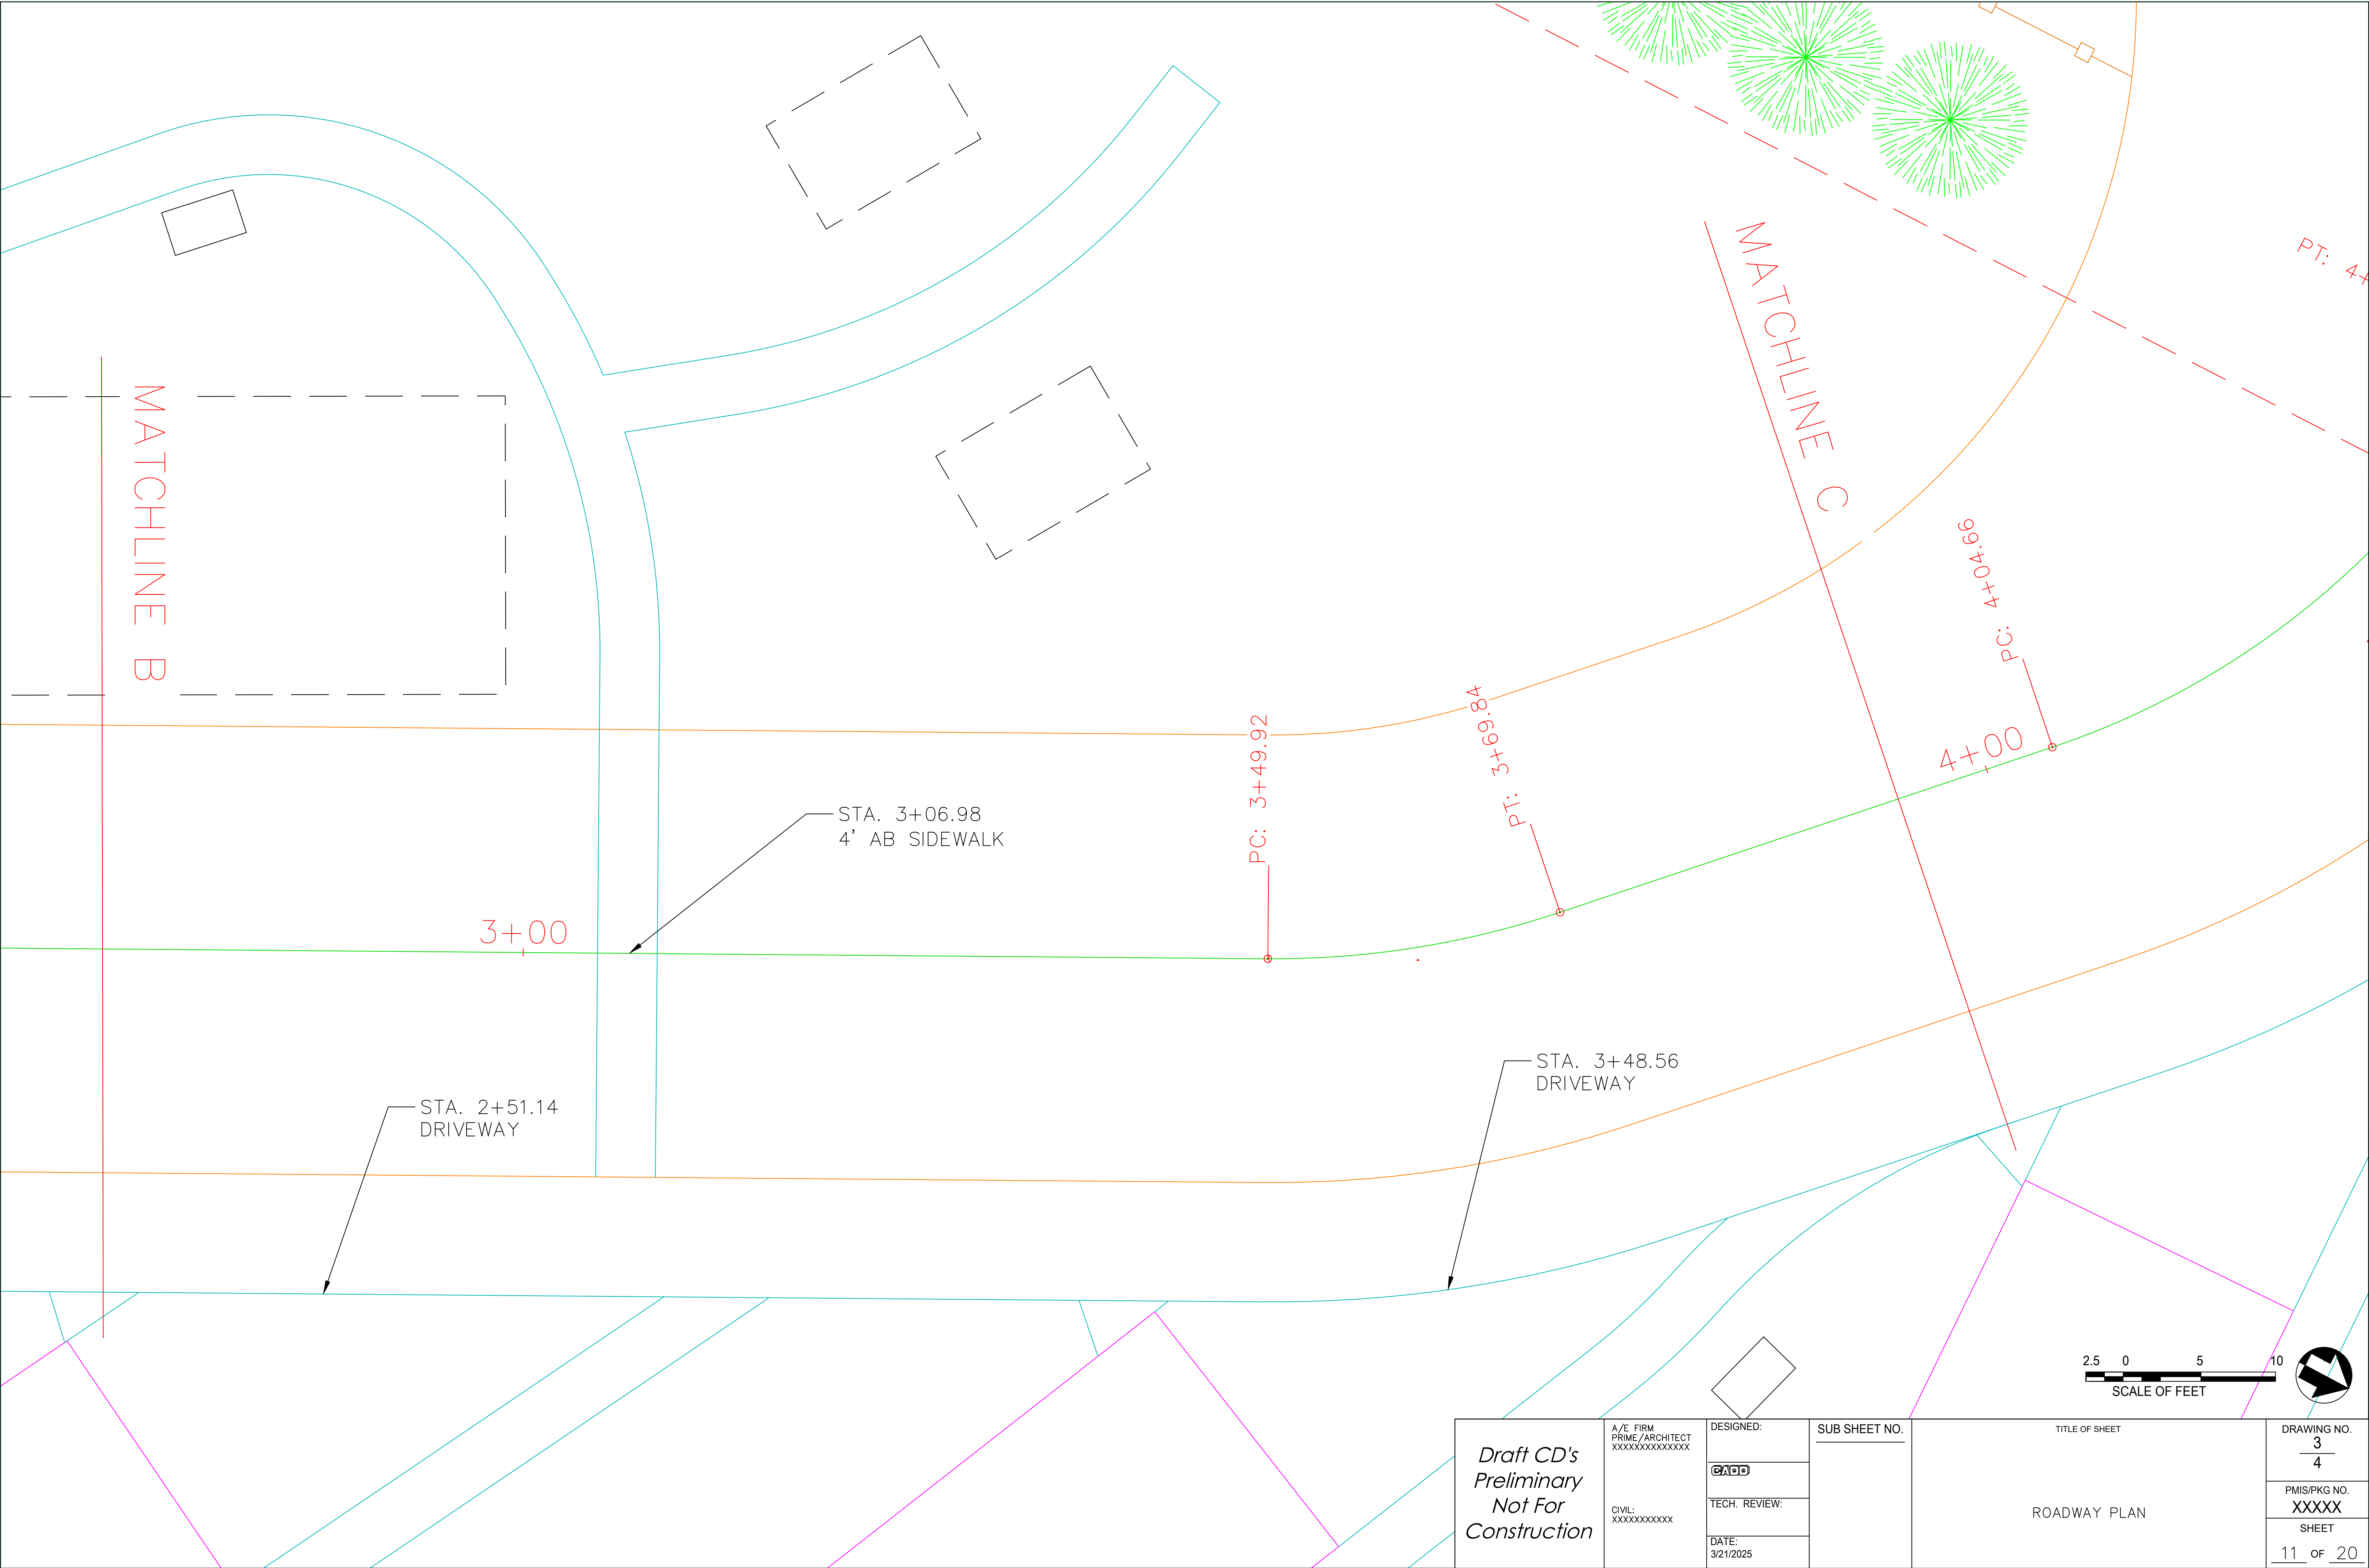


Draft CD's Preliminary Not For Construction	A/E FIRM PRIME/ARCHITECT XXXXXXXXXXXXXX	DESIGNED:	SUB SHEET NO.	TITLE OF SHEET  ROADWAY PLAN	DRAWING NO. 3 4
	CIVIL: XXXXXXXXXXXXXX				PMIS/PKG NO. XXXXX
		TECH. REVIEW:			SHEET
		DATE: 3/21/2025			11 of 20

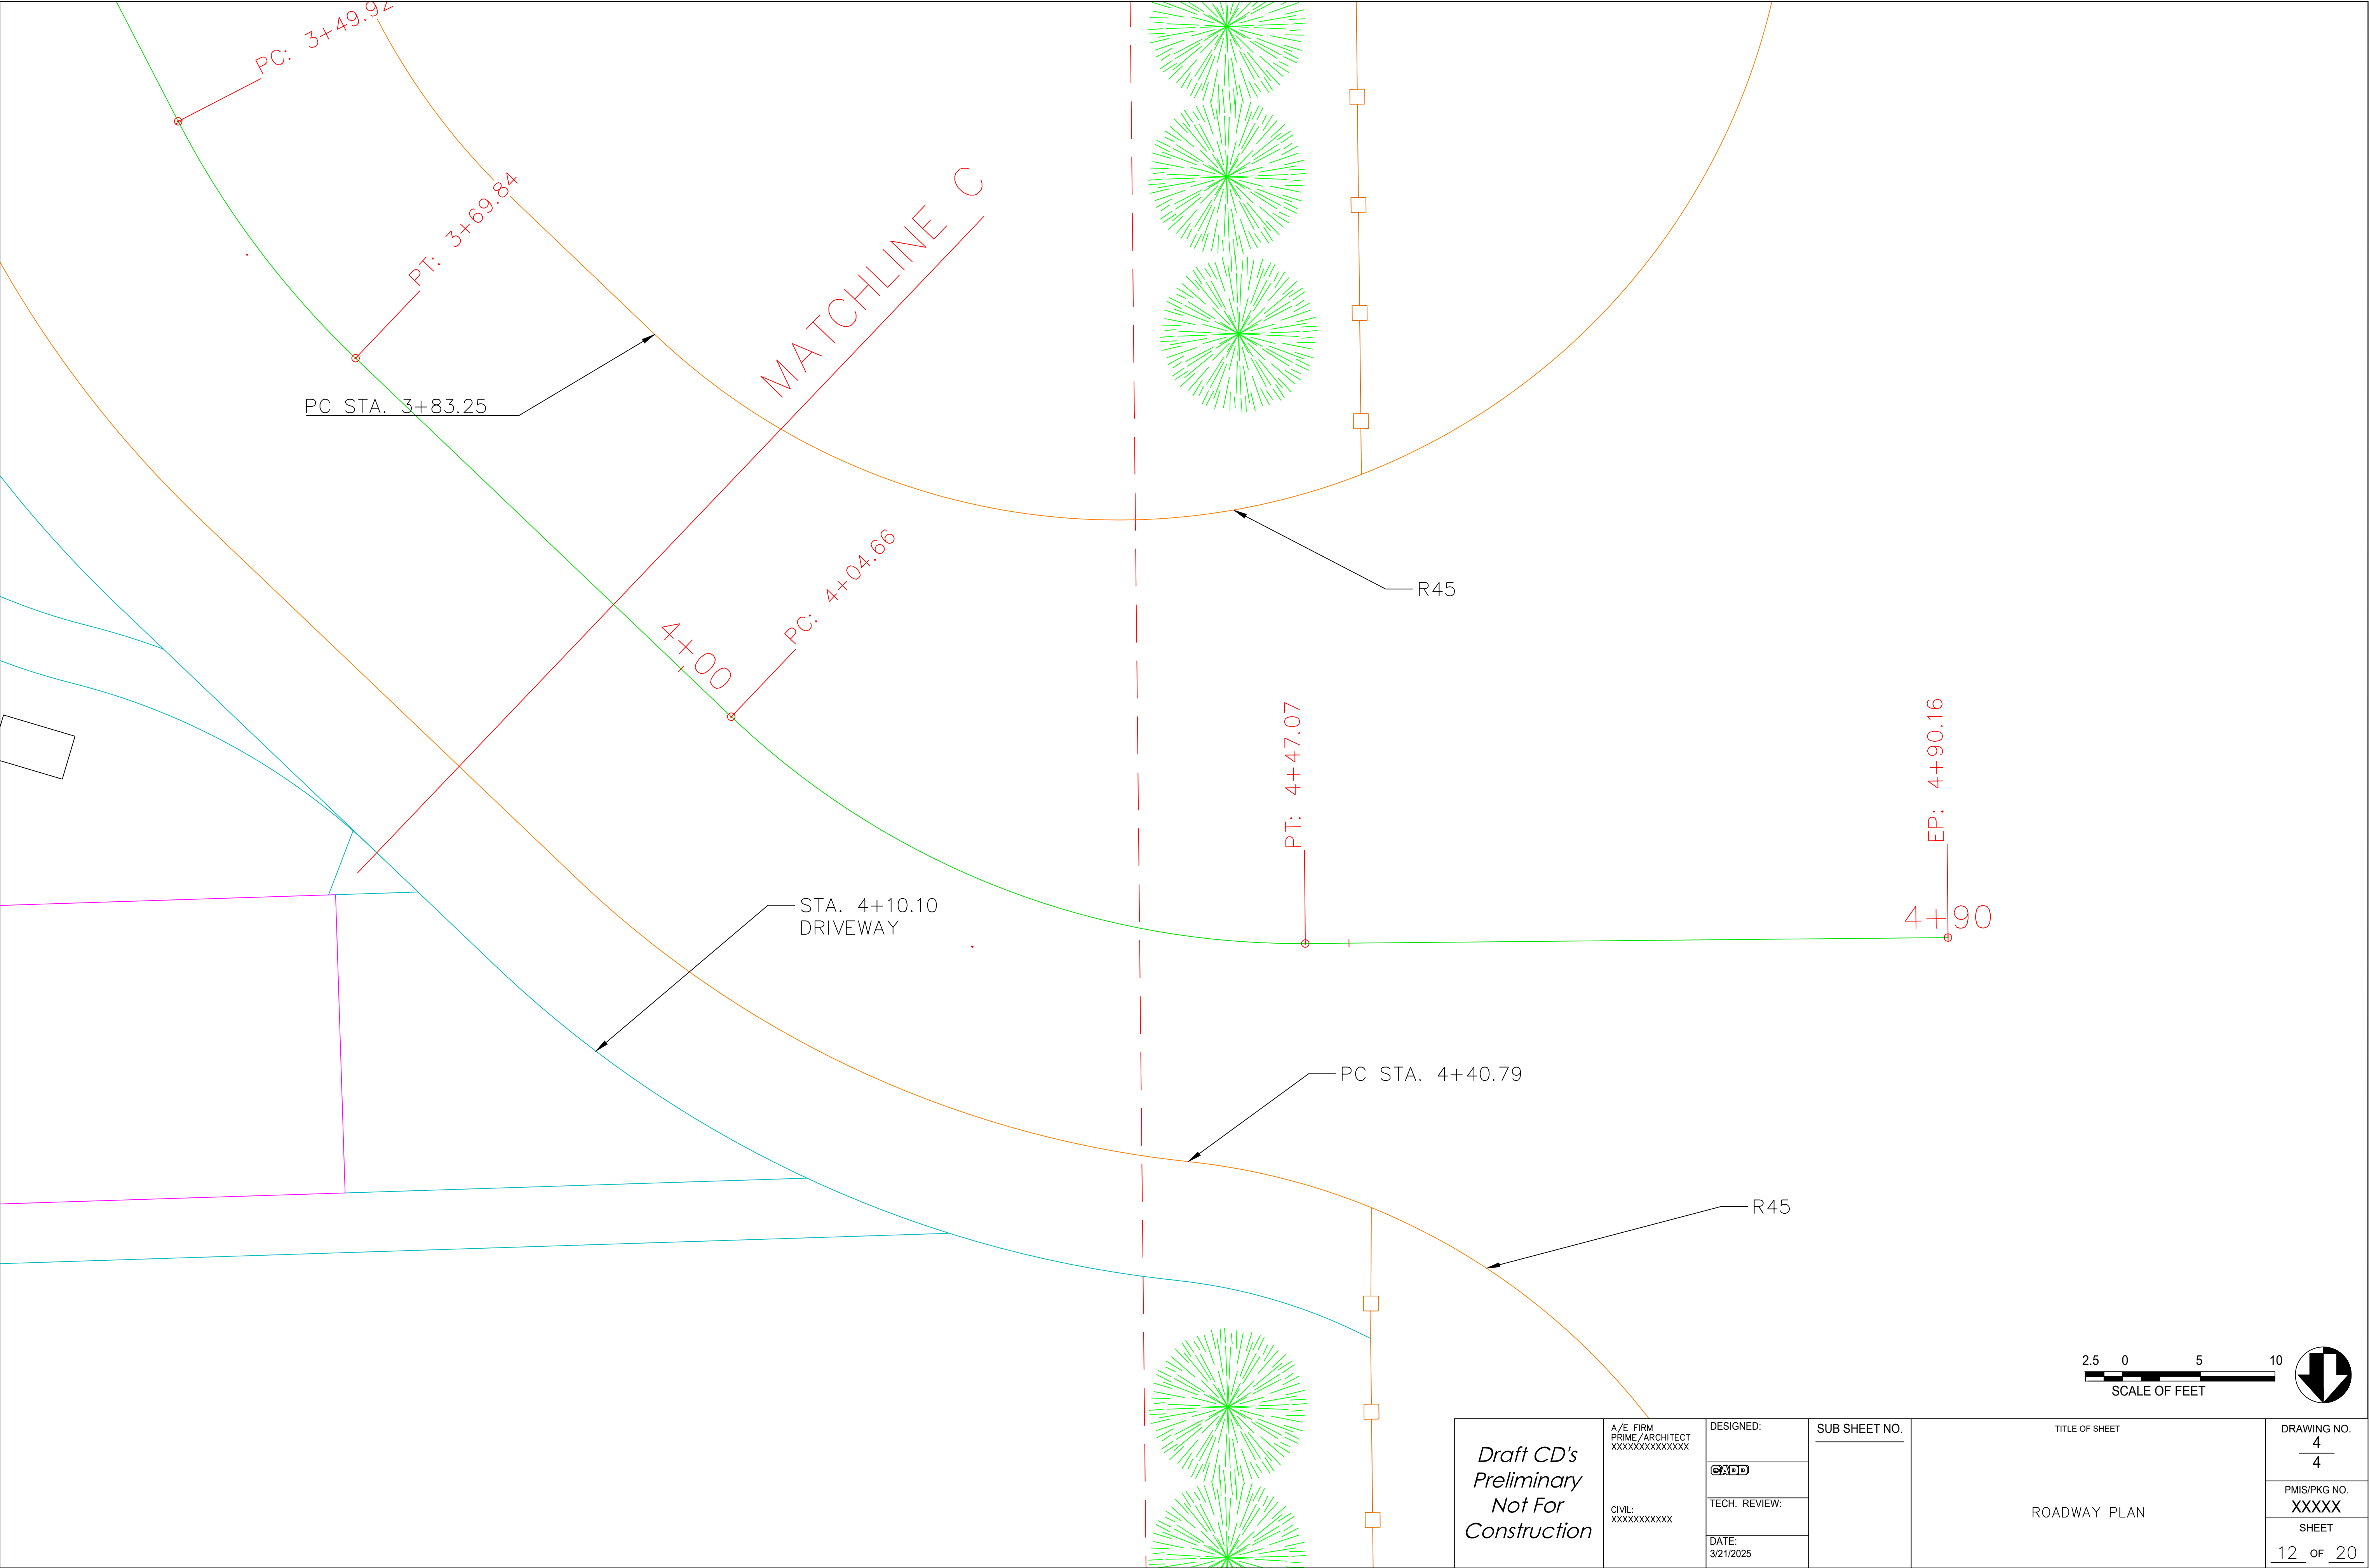


Draft CD's Preliminary Not For Construction	A/E FIRM PRIME/ARCHITECT XXXXXXXXXXXXXX	DESIGNED:	SUB SHEET NO.	TITLE OF SHEET	DRAWING NO. 4 4
	CIVIL: XXXXXXXXXXXXXX	TECH. REVIEW:			
		DATE: 3/21/2025			
				ROADWAY PLAN	PMIS/PKG NO. XXXXX SHEET 12 of 20

Proposed Road PROFILE

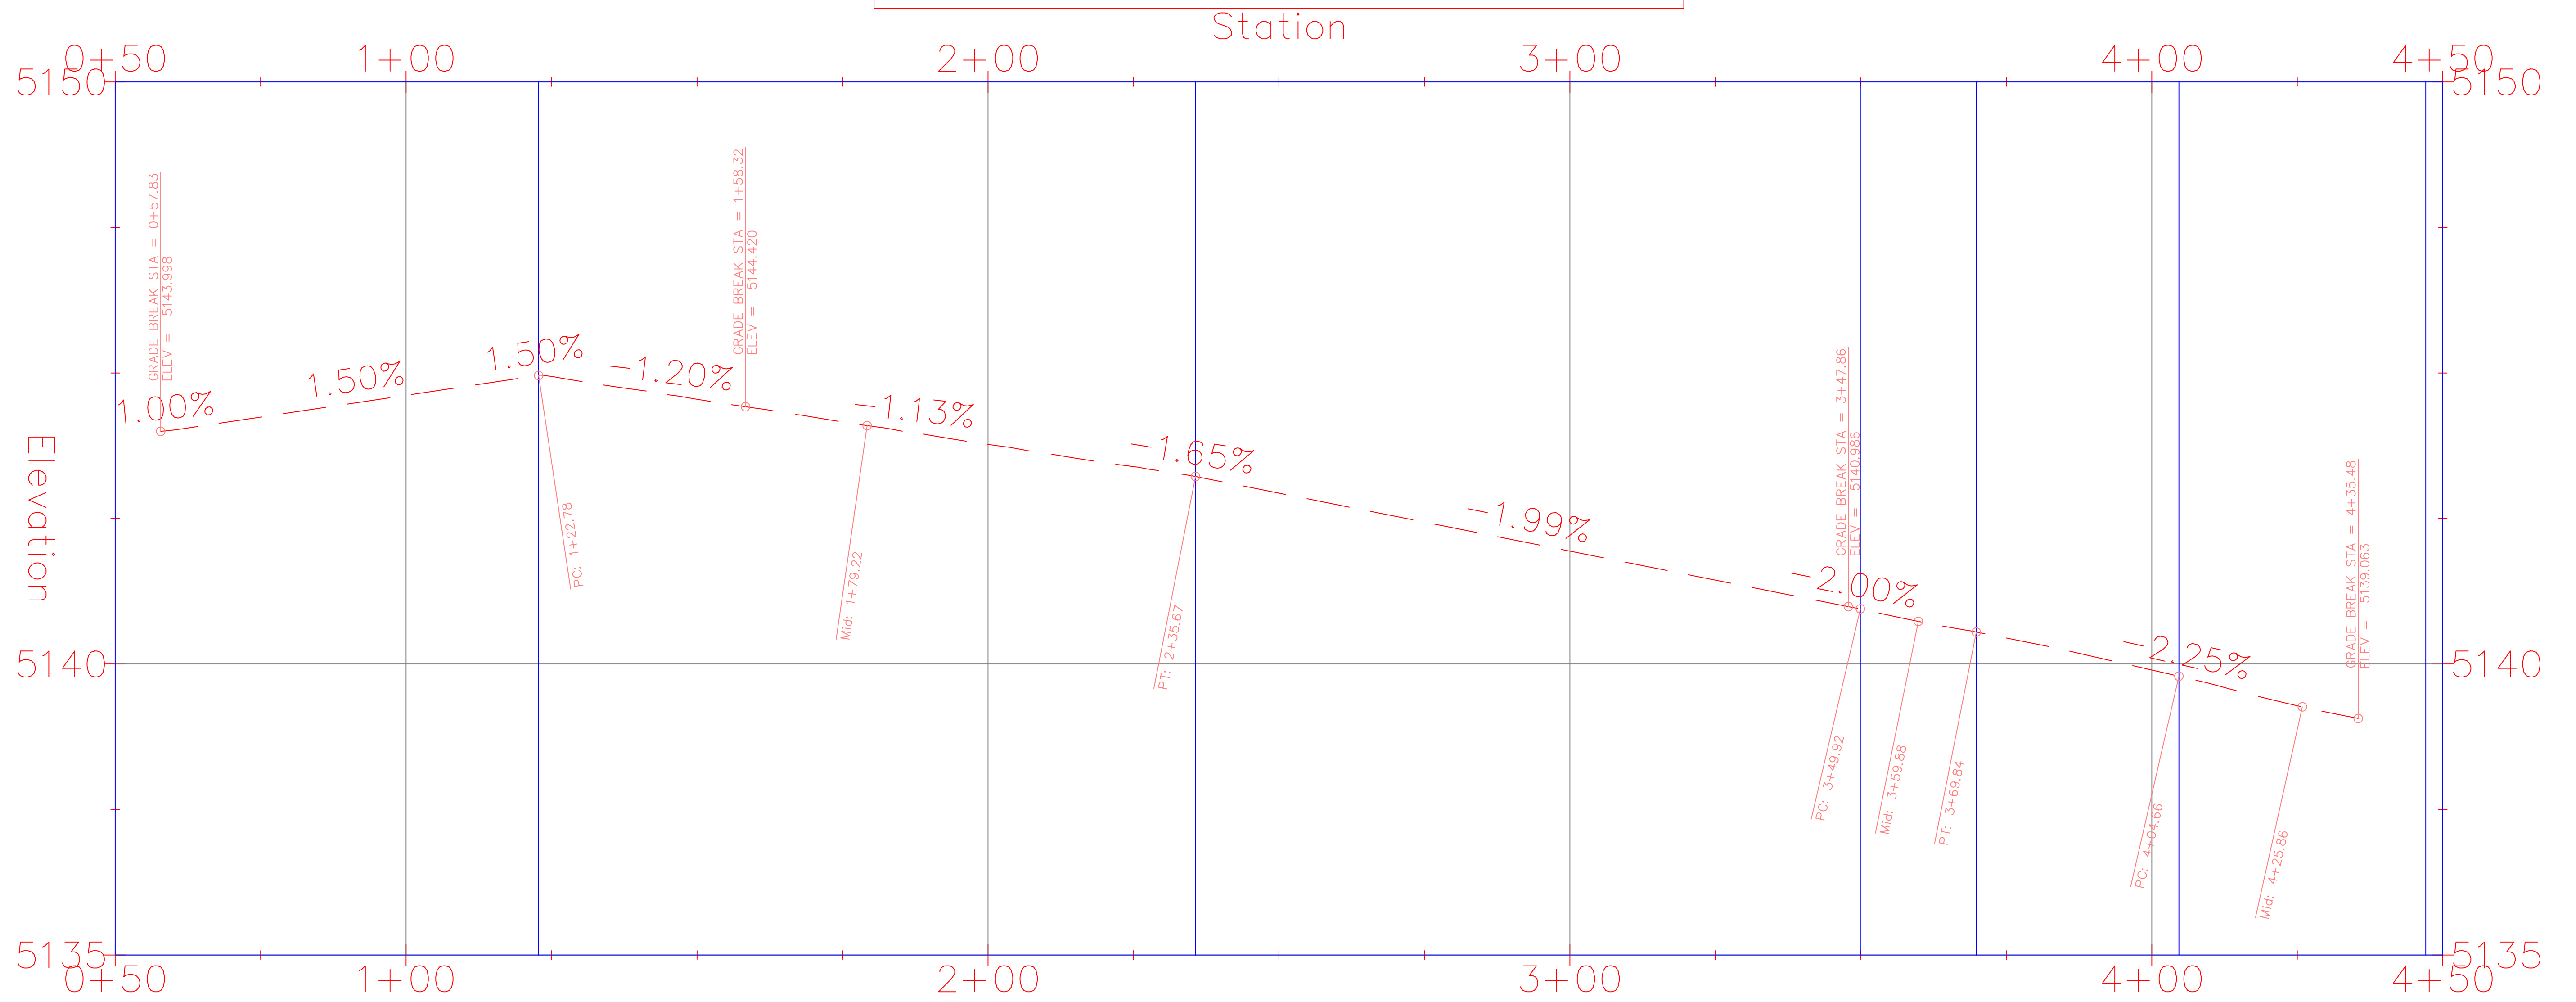



Draft CD's Preliminary Not For Construction	A/E FIRM PRIME/ARCHITECT XXXXXXXXXXXXXXXX	DESIGNED:	SUB SHEET NO.	TITLE OF SHEET	DRAWING NO. 1 1
	CIVIL XXXXXXXXXXXX	TECH. REVIEW:			PMISIPKG NO. XXXXX
		DATE:			SHEET
		4/17/2025			13 OF 20



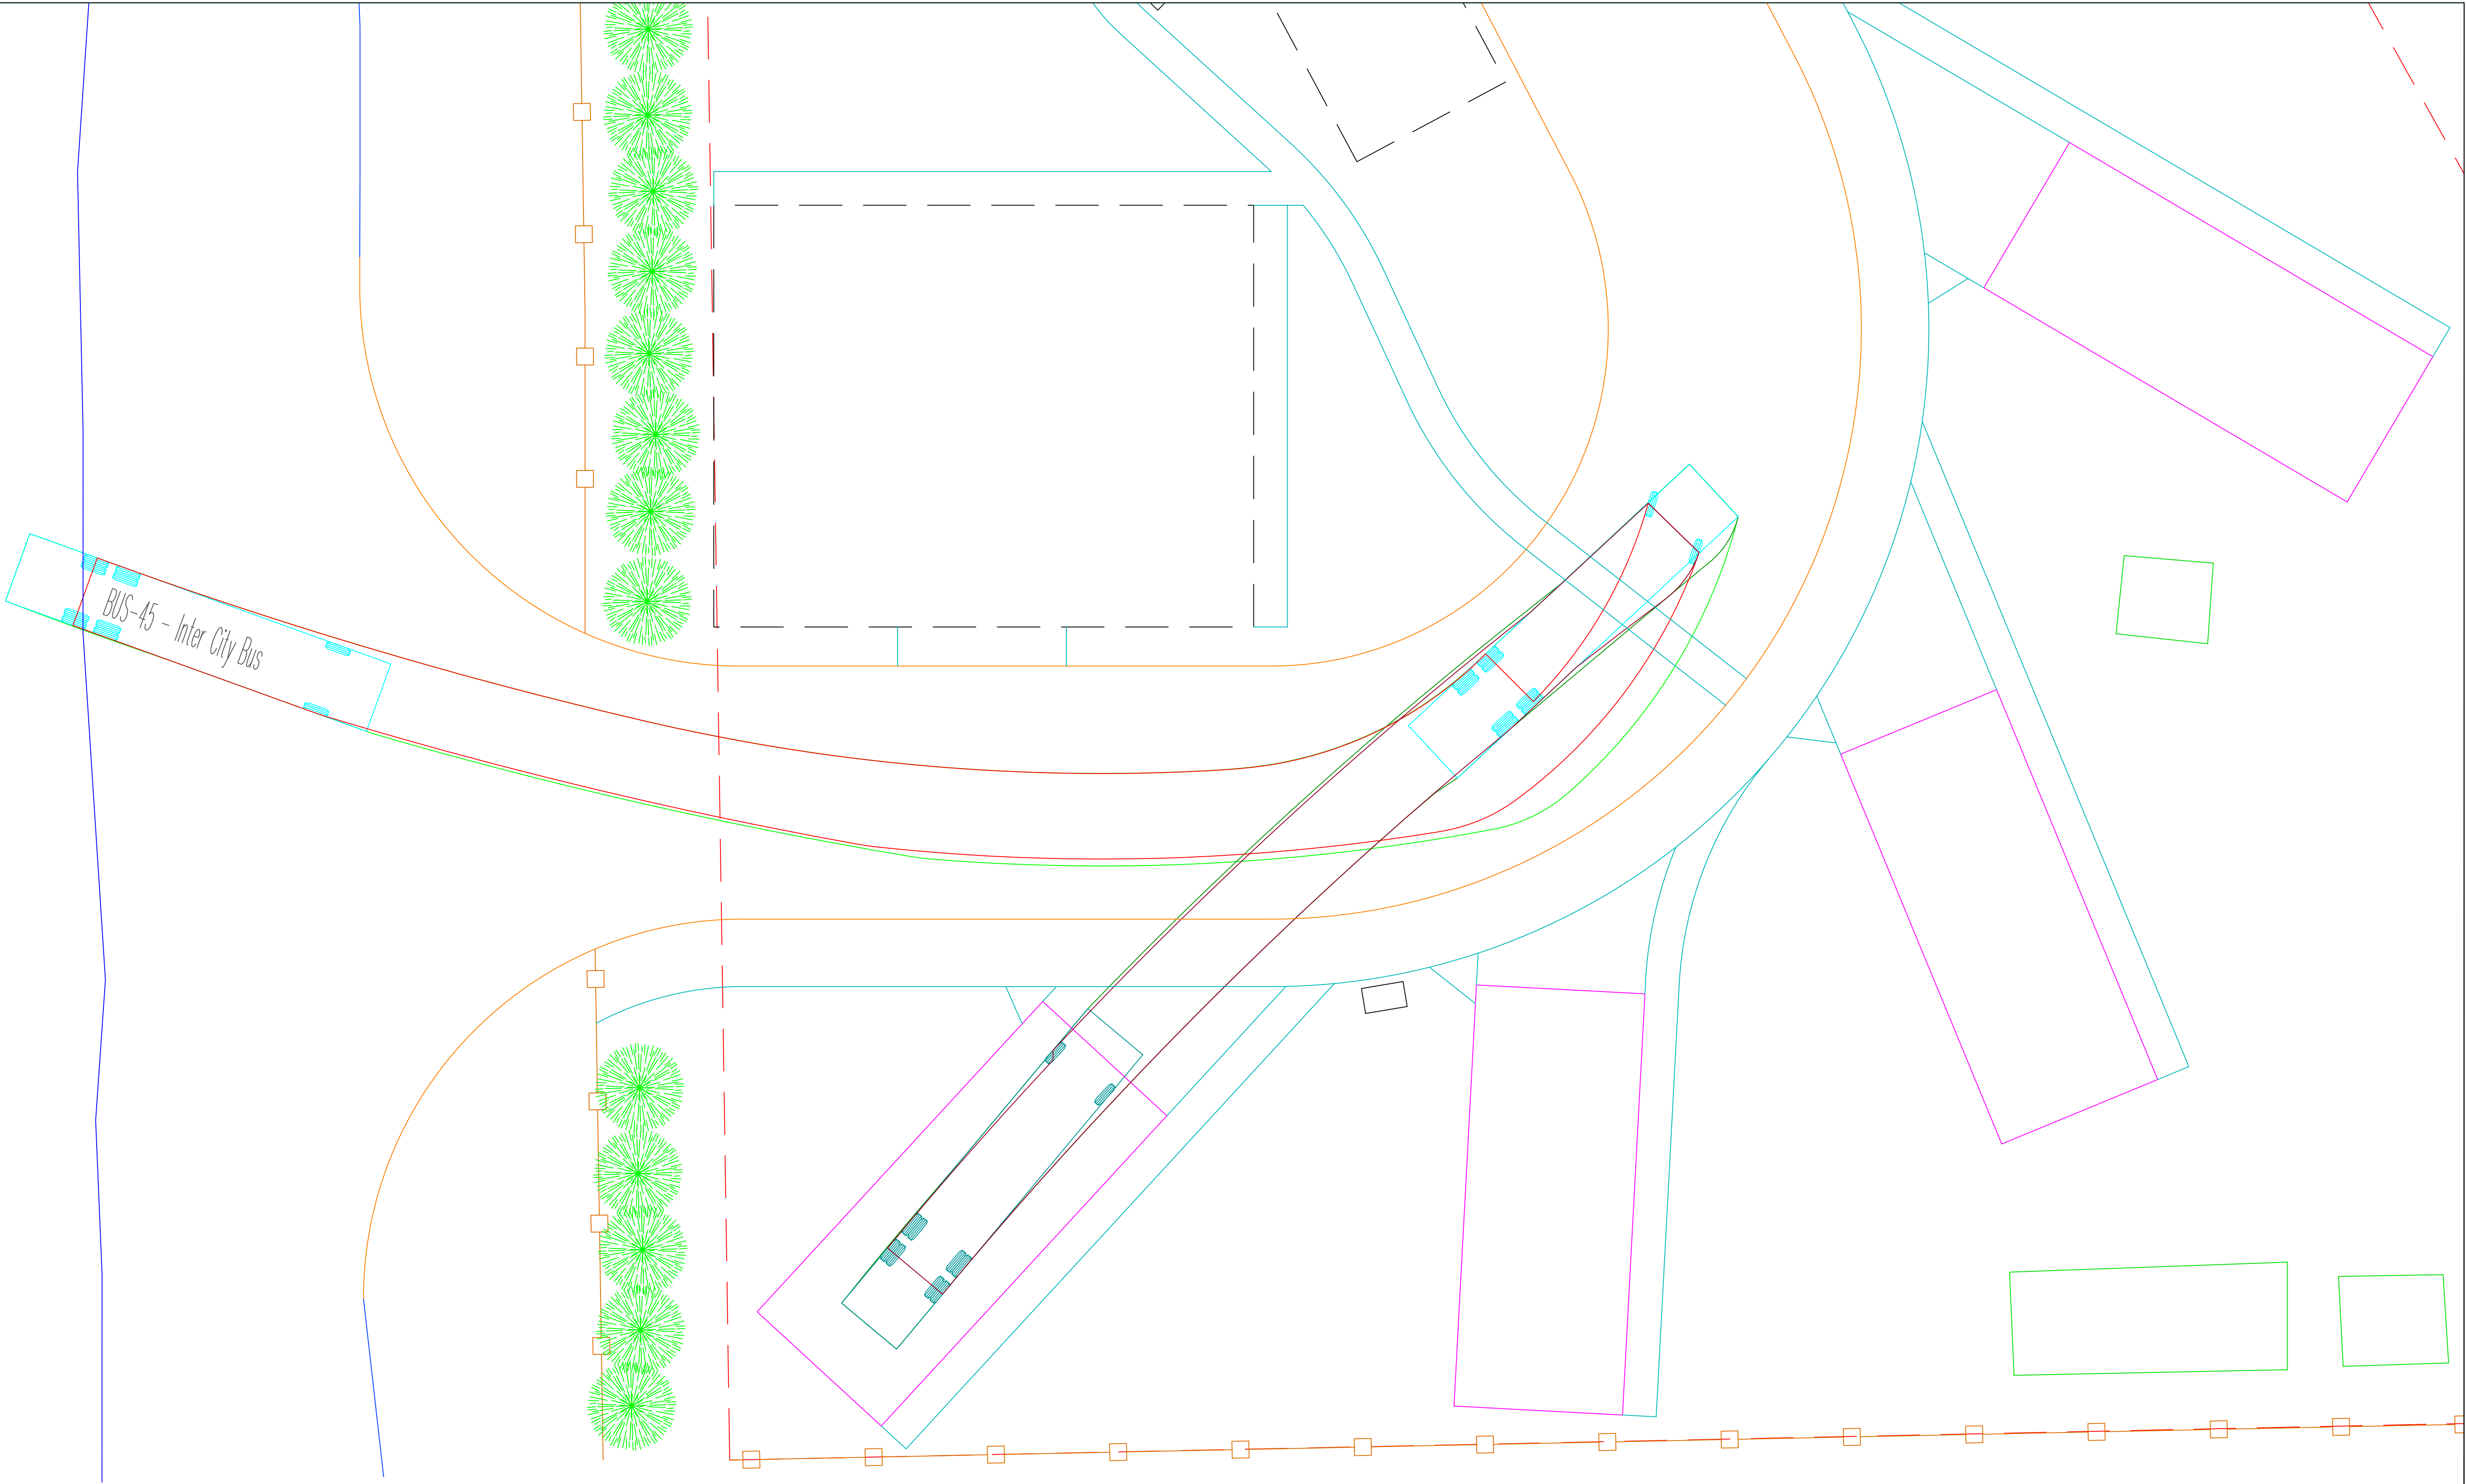


<div>Draft CD's Preliminary Not For Construction</div>	A/E FIRM PRIME/ARCHITECT XXXXXXXXXXXXXXXXXX	DESIGNED:	<div>SUB SHEET NO.</div>	<div>TITLE OF SHEET</div>	DRAWING NO.
	CIVIL: XXXXXXXXXXXXXXXXXX	<div>ADD</div>			<div>1 5</div>
		TECH. REVIEW:			PMIS/PKG NO.
		DATE: 2/8/2025			XXXXXX SHEET
		TURNING MOVEMENT CHECKS			14 OF 20



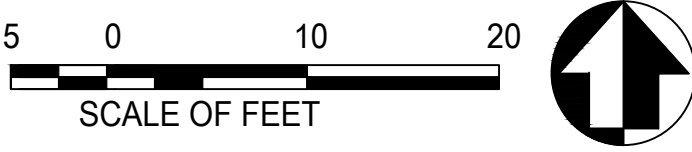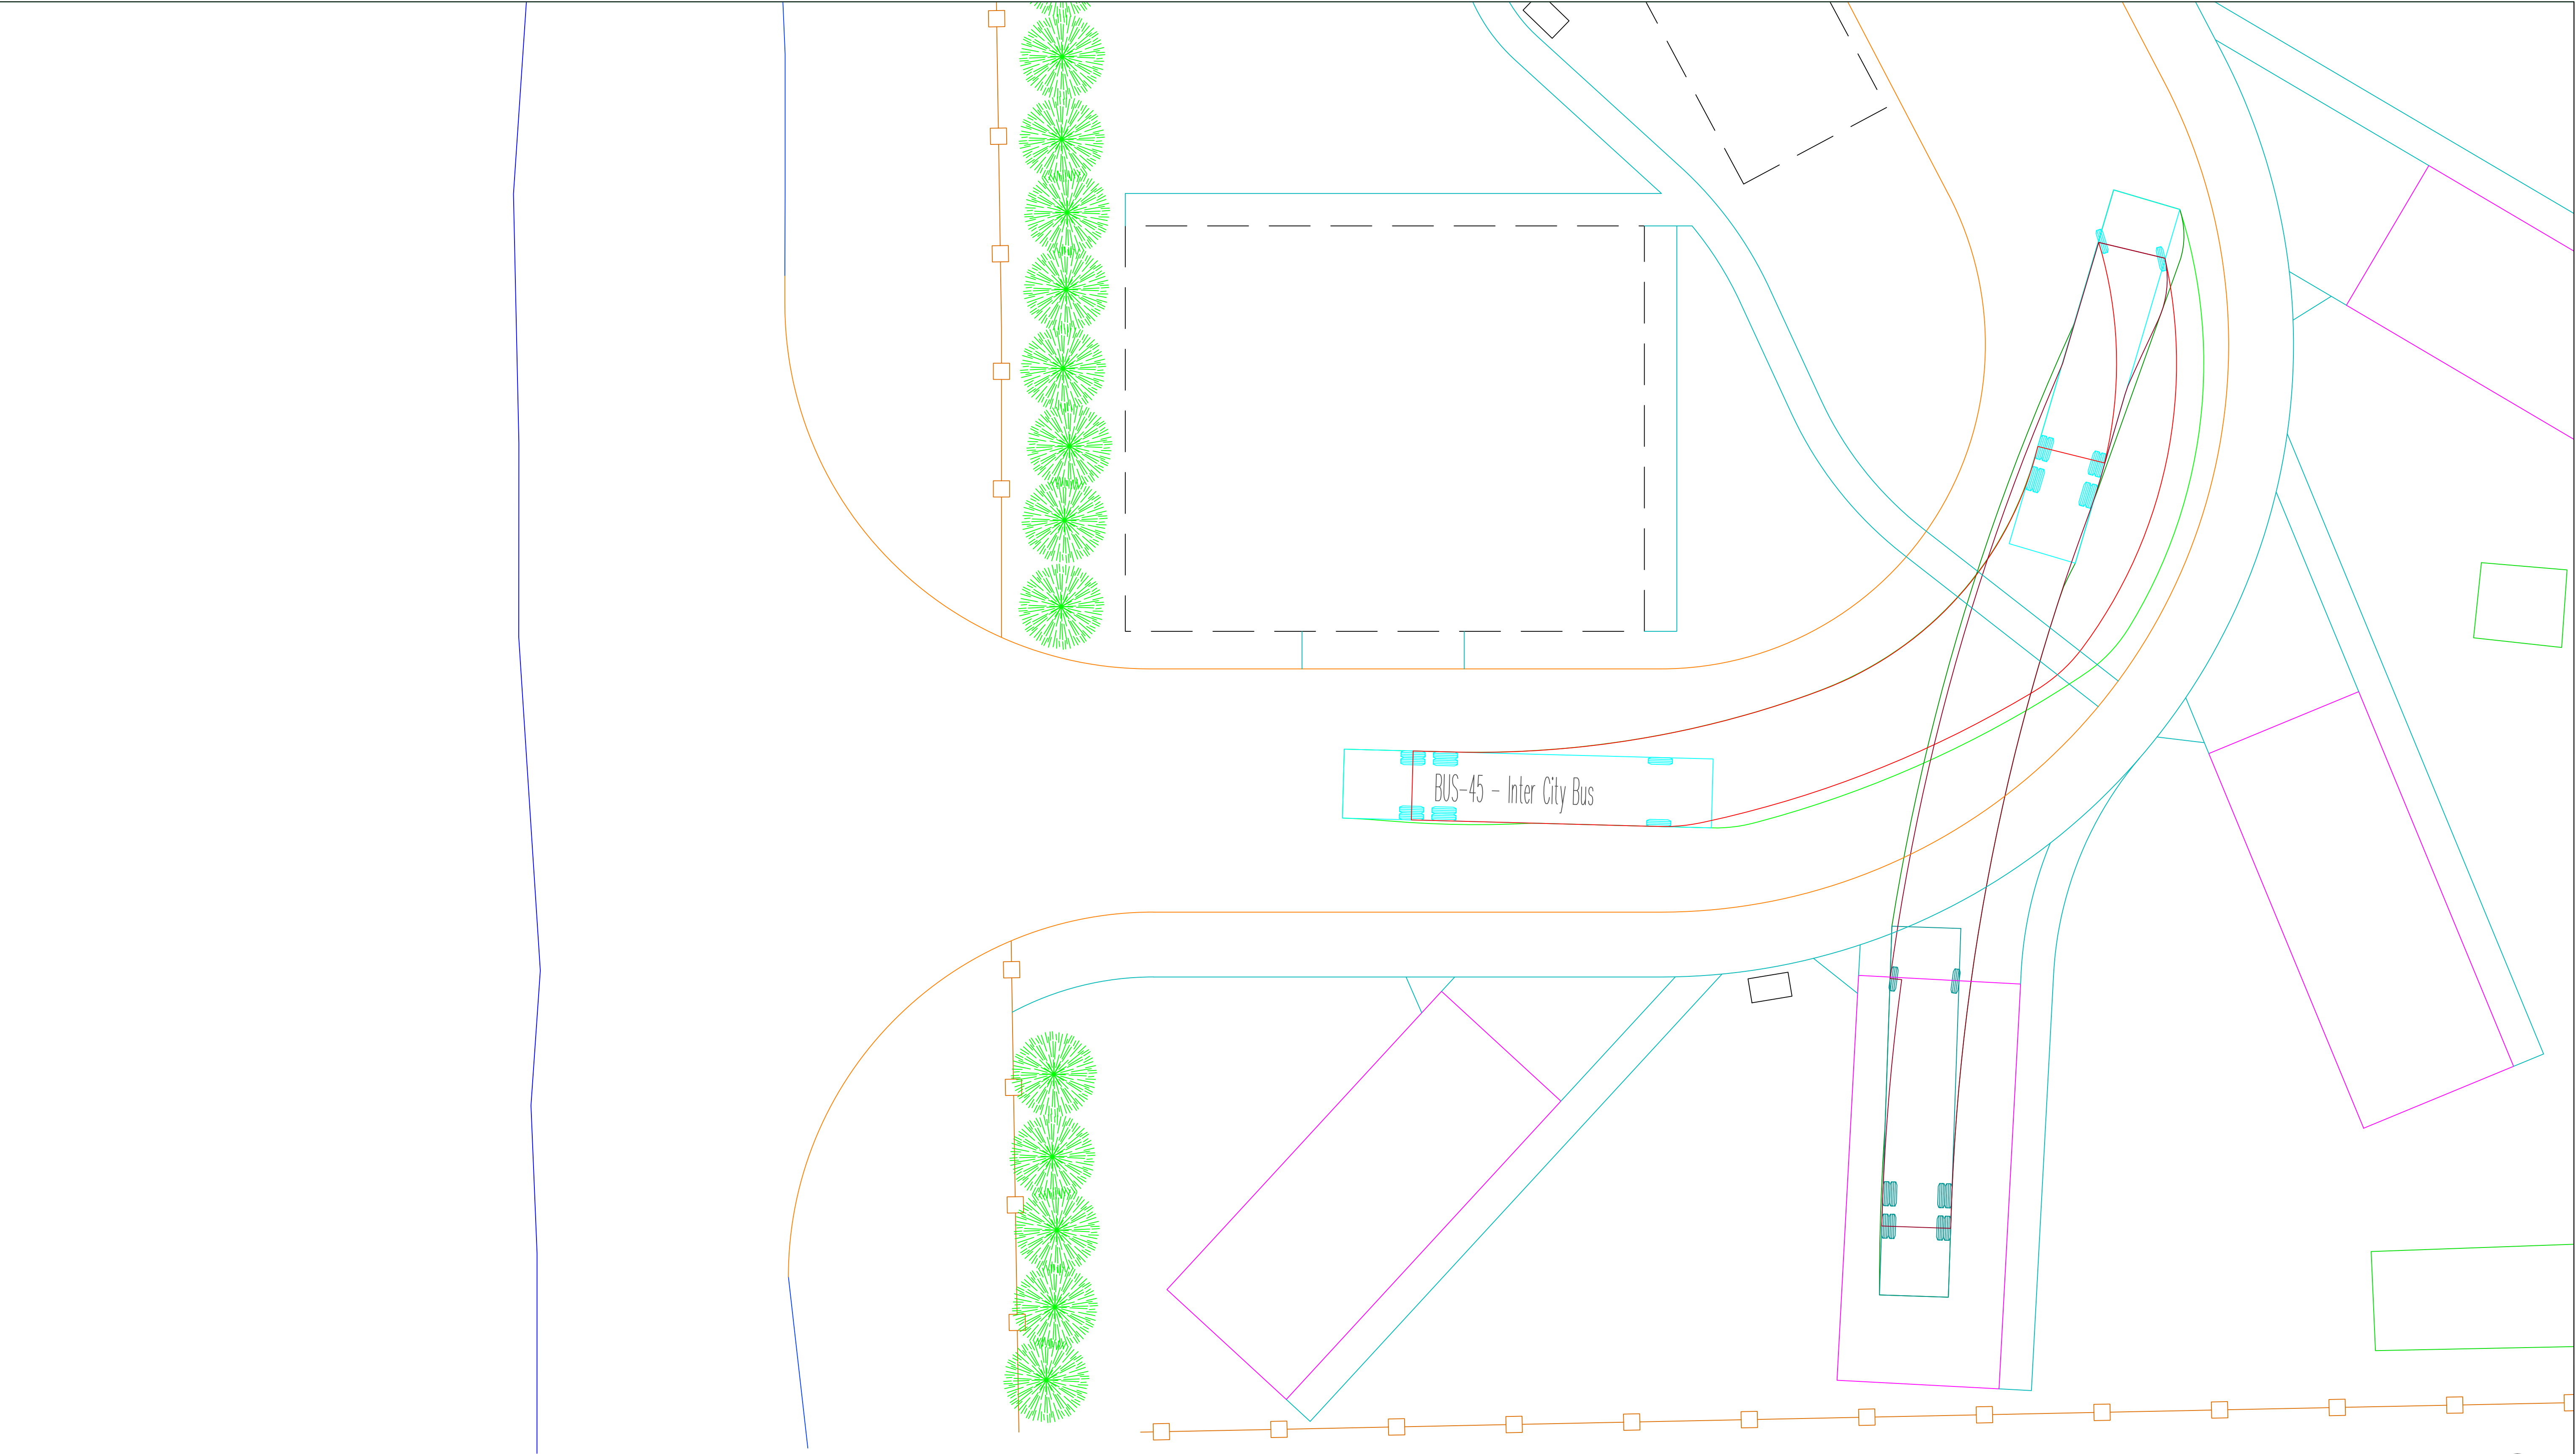


Draft CD's Preliminary Not For Construction	A/E FIRM PRIME/ARCHITECT XXXXXXXXXXXXXX	DESIGNED:	SUB SHEET NO.	TITLE OF SHEET	DRAWING NO. 2 5
	CIVIL: XXXXXXXXXXXXXX				PMIS/PKG NO. XXXXXX
		TECH. REVIEW:			SHEET
		DATE: 4/21/2025			15 of 20

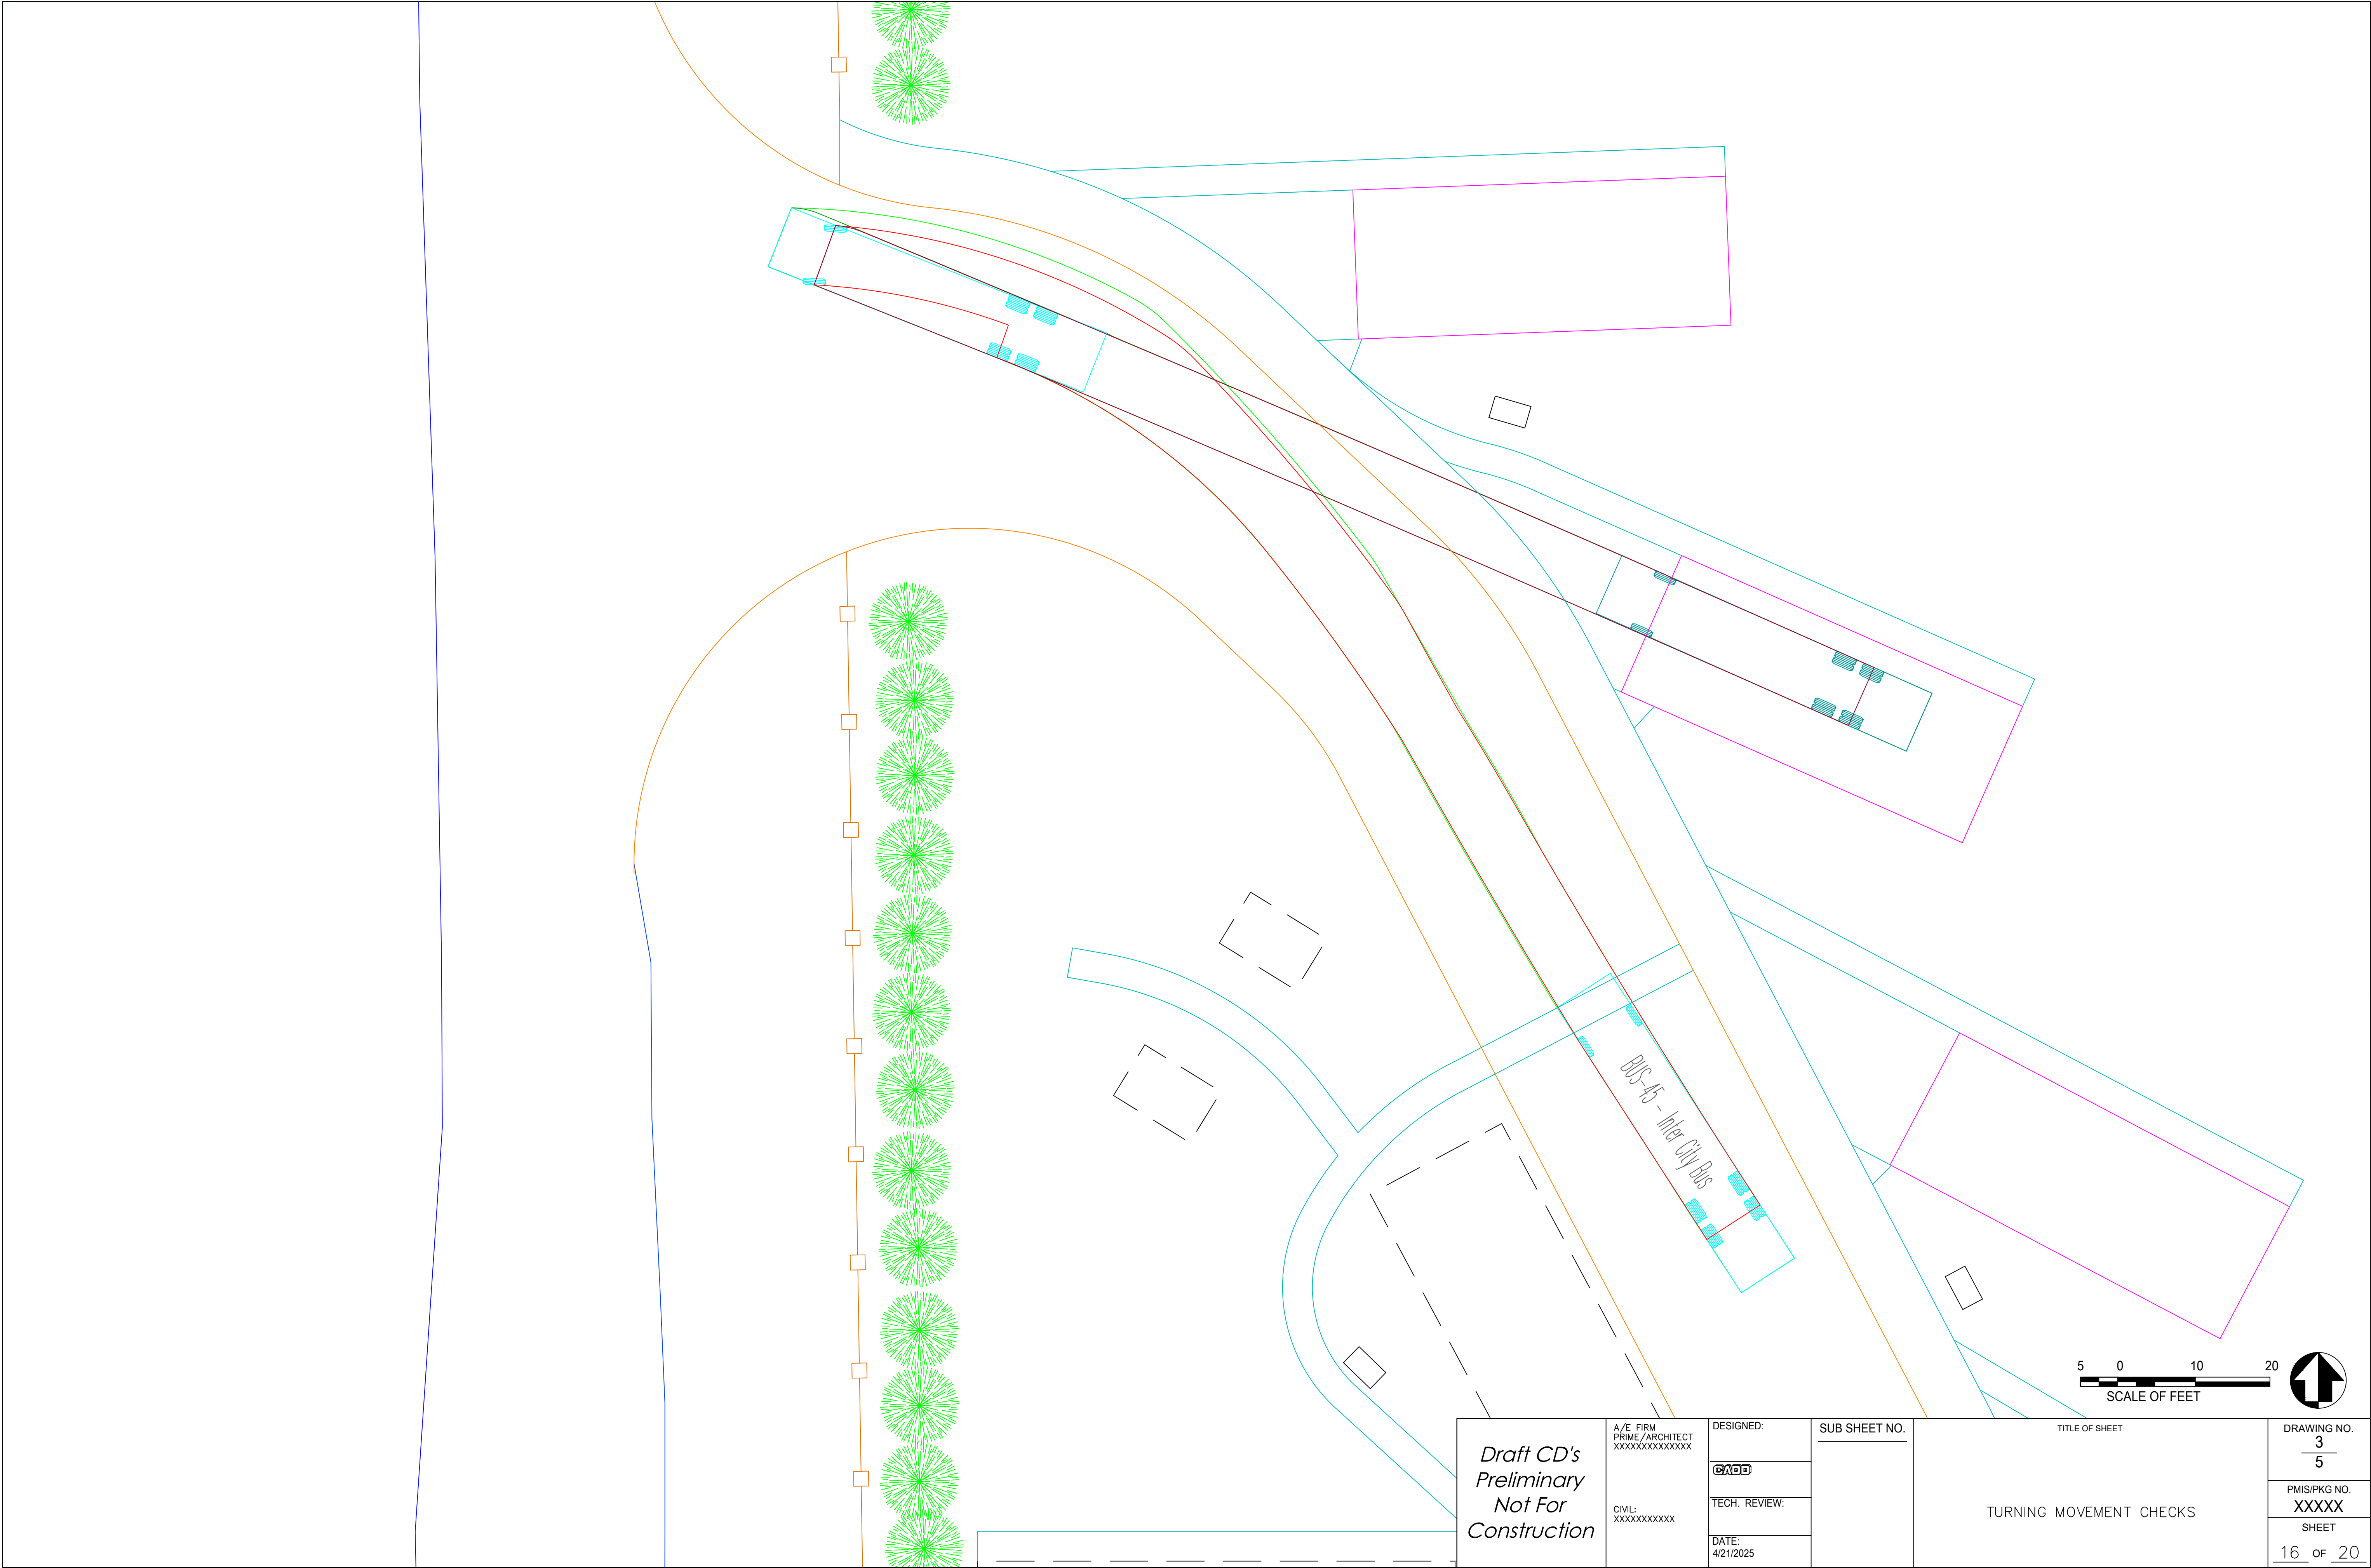




<p><i>Draft CD's Preliminary Not For Construction</i></p>	<p>A/E FIRM PRIME/ARCHITECT XXXXXXXXXXXXXX</p>	<p>DESIGNED: <b>CADD</b></p>	<p>SUB SHEET NO. _____</p>	<p>TITLE OF SHEET TURNING MOVEMENT CHECKS</p>	<p>DRAWING NO. 3 5</p>
	<p>CIVIL: XXXXXXXXXXXXXX</p>	<p>TECH. REVIEW: _____</p>			<p>PMIS/PKG NO. XXXXXX</p>
		<p>DATE: 4/21/2025</p>			<p>SHEET 16 OF 20</p>



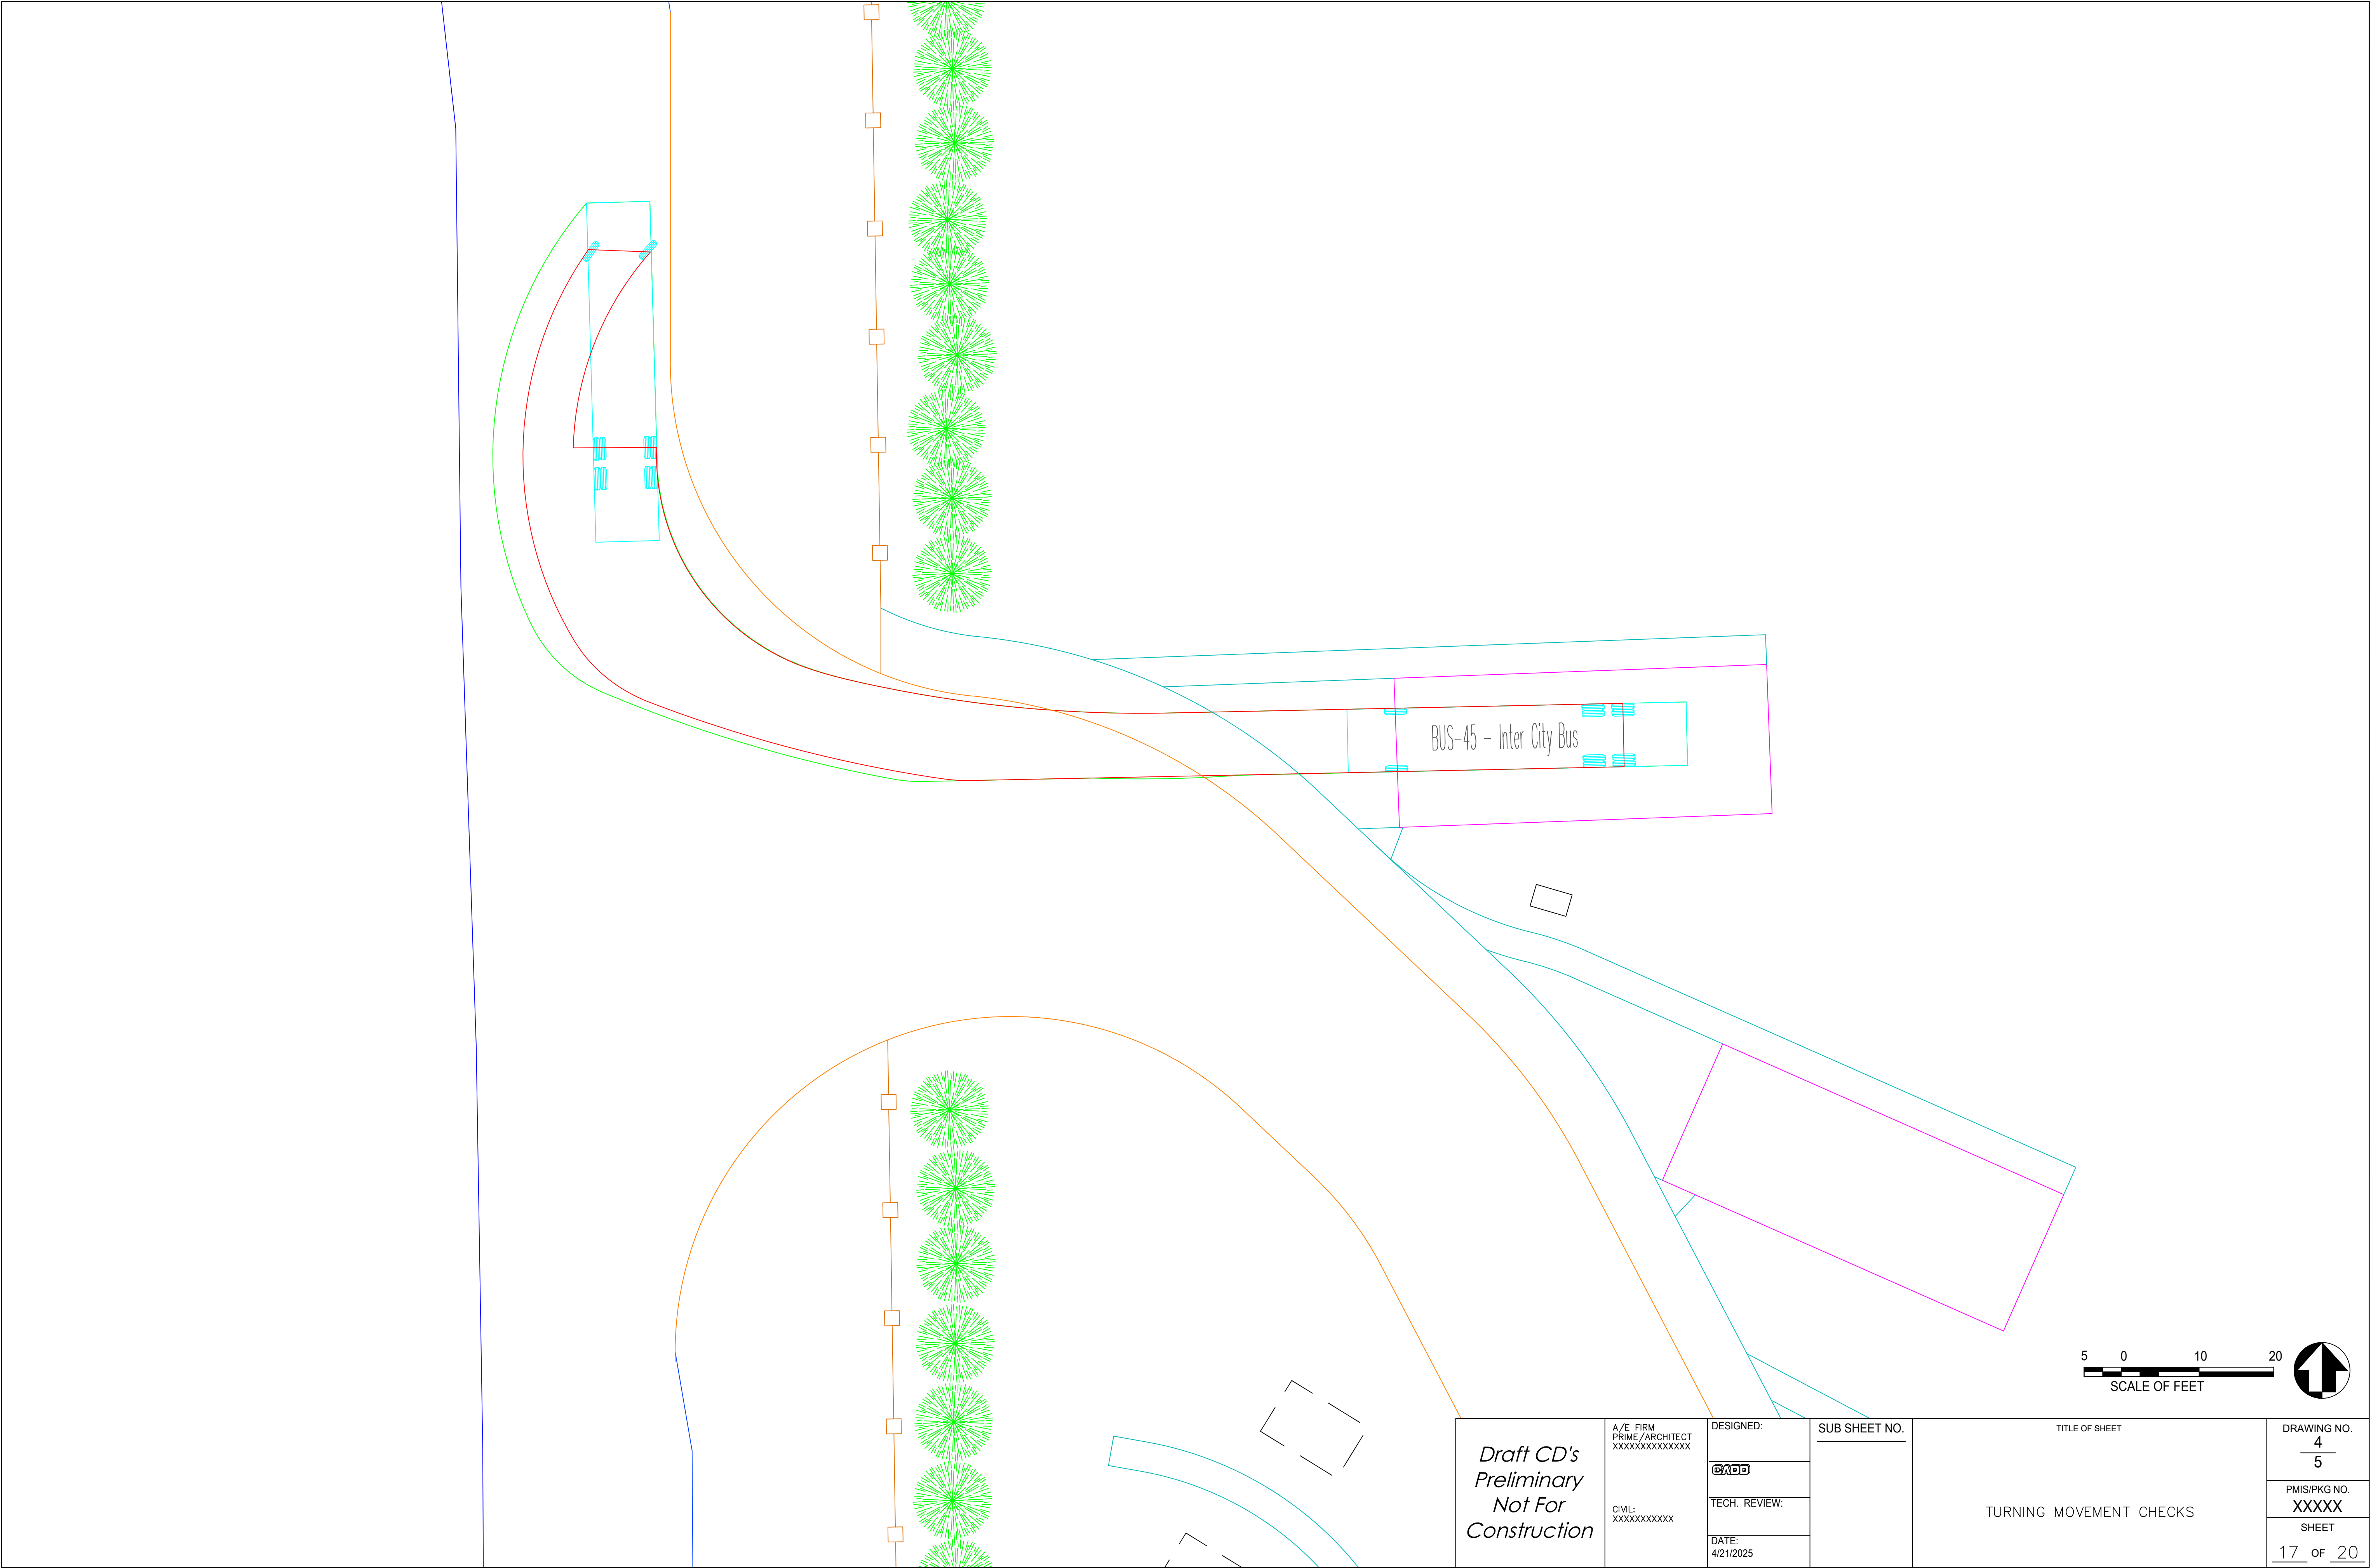

Draft CD's Preliminary Not For Construction	A/E FIRM PRIME/ARCHITECT XXXXXXXXXXXXXXXXXX  CIVIL: XXXXXXXXXXXXXX	DESIGNED:	SUB SHEET NO. <div></div>	TITLE OF SHEET  TURNING MOVEMENT CHECKS	DRAWING NO. 4 5
					PMIS/PKG NO. XXXXX
		TECH. REVIEW:			SHEET
		DATE: 4/21/2025			17 OF 20



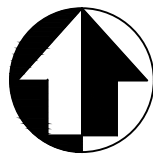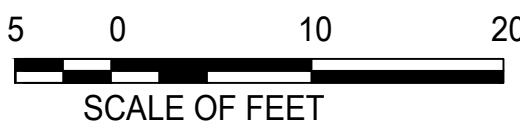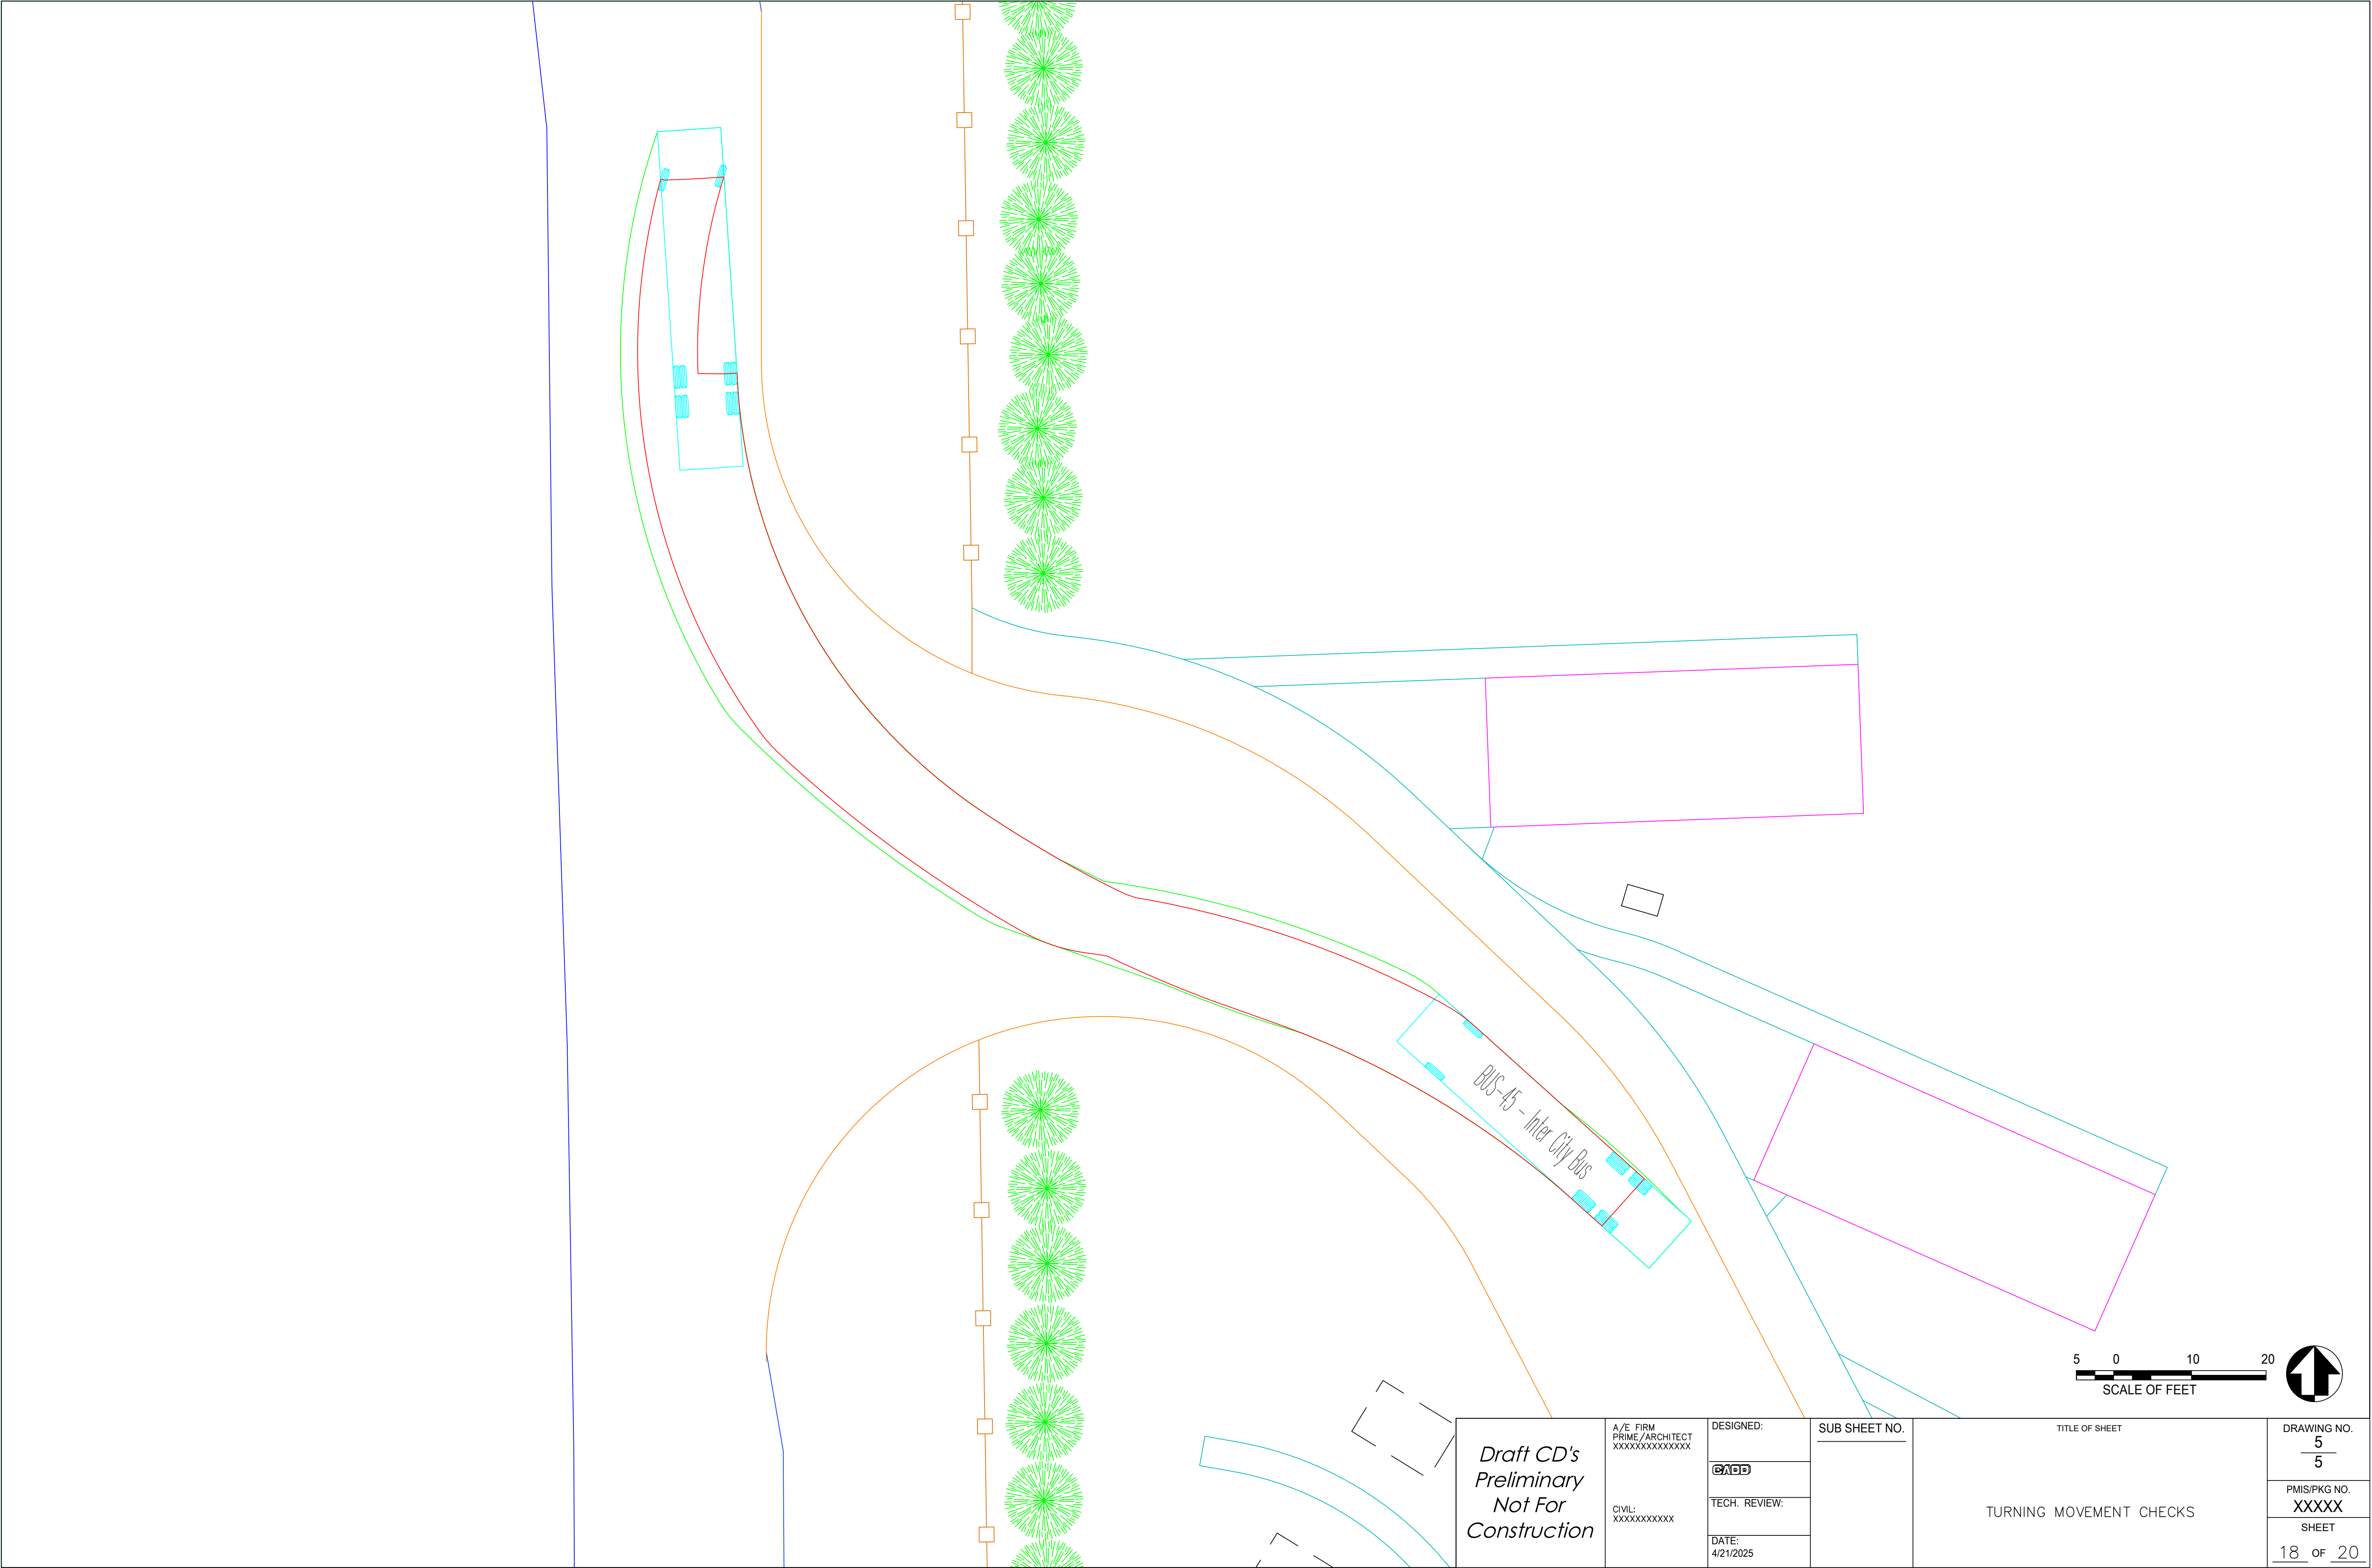

<div>Draft CD's Preliminary Not For Construction</div>	<div>A/E FIRM PRIME / ARCHITECT XXXXXXXXXXXXXXXXXX</div>	<div>DESIGNED:</div> <div><div><div><div></div></div></div></div>	<div>SUB SHEET NO.</div> <div></div>	<div>TITLE OF SHEET</div> <div></div>	<div>DRAWING NO.</div> <div>5</div> <div>5</div>	
	<div>CIVIL: XXXXXXXXXXXXXX</div>				<div>PMIS/PKG NO.</div> <div>XXXXX</div>	
		<div>TECH. REVIEW:</div>				<div>SHEET</div>
		<div>DATE:</div> <div>4/21/2025</div>				<div>18</div> OF <div>20</div>
<div>TURNING MOVEMENT CHECKS</div>						